




1 C2 (KITCHEN) - FIRST FLOOR PLAN
1/8" = 1'-0"

SYMBOL LEGEND	
	NORTH ARROW
	ROOM NAME & NUMBER
	ELEVATION
	SECTION
	COLUMN GRID
	DOOR NUMBER - SEE A6.1, A6.2
	WINDOW / STOREFRONT TYPE - SEE A6.6, A6.7, A6.8
	WALL TYPE
	CENTERLINE
	SPOT ELEVATION
	FLOOR DRAIN
	EXPANSION JOINT - SEE STRUCTURAL
	CARD READER
	FIRST FLOOR 10'-0"
	EXISTING SPACE - NO WORK
	INDICATES EXISTING OPENING INFILLED TO MATCH EXISTING CONSTRUCTION & FINISHES

FIRE RATING LEGEND	
	SMOKE TIGHT WALL
	1 HOUR RATED WALL
	2 HOUR RATED WALL
	EXISTING 2-HOUR RATED EQUIVALENT FIRE WALL - REFER TO LIFE SAFETY LEGEND
	EXISTING 1-HOUR RATED EQUIVALENT FIRE BARRIER - REFER TO LIFE SAFETY LEGEND
	EXISTING WALL - ENSURE EXISTING WALL (AND DOORS & PENETRATIONS WITHIN) ADHERE TO SMOKE TIGHT REQUIREMENTS

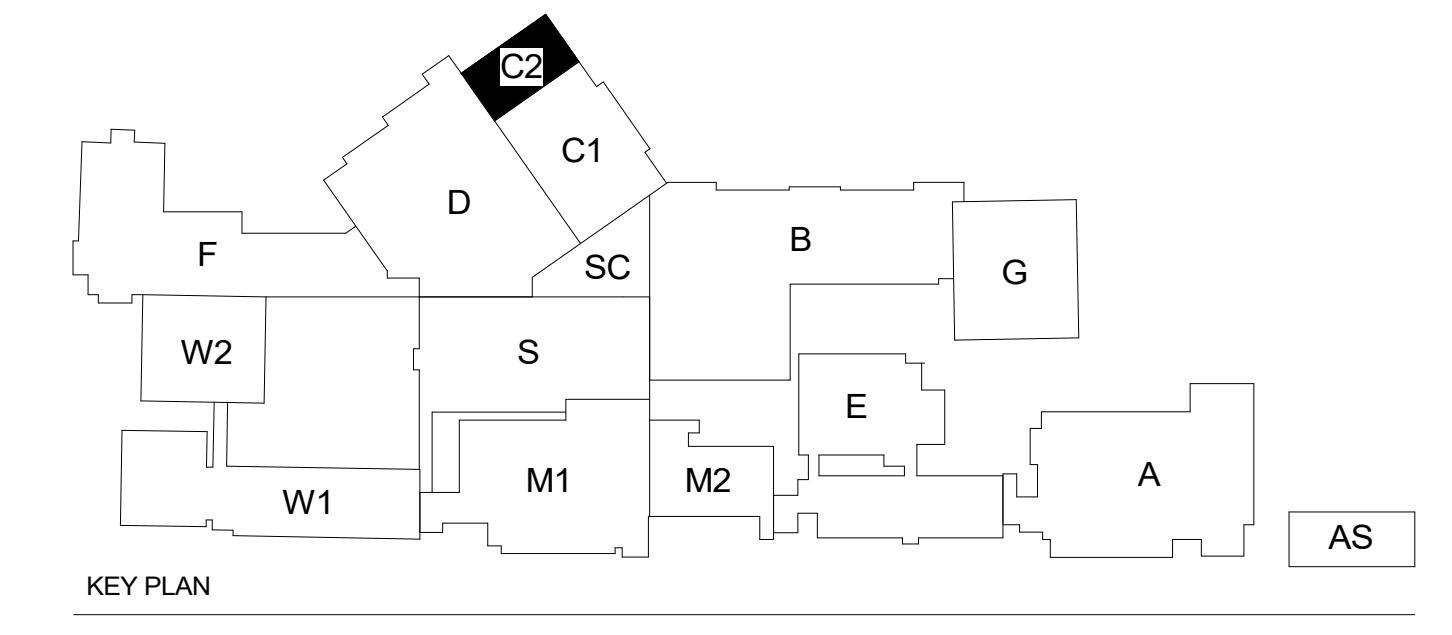

REVISIONS		
Revision Date	Rev. #	Revision Description
7-17-18	J	Addendum #3

PROJECT NUMBER	400417
DATE OF ORIGINAL ISSUE	June 15, 2018
SHEET NUMBER	AC1.3