



**BARTLETT CITY SCHOOLS  
PAINT UPGRADES  
5705 STAGE ROAD  
BARTLETT, TN 38134**

**ADDENDUM NO. 1**

**APRIL 29, 2024**

**MODIFICATIONS/CLARIFICATIONS TO THE DRAWINGS**

A. Replace Sheet A7.1 for Appling Middle School and Bon Lin Elementary School.


**BID QUESTIONS**

1. Do they need background checks for summer work?  
Yes
2. Font and size of logos in gyms.  
Julie is working on that.
3. At Bon Lin Middle School are we painting the exterior doors?  
We are painting the inside but nothing outside of the exterior doors.
4. At BLM are we painting the tile walls in the restrooms?  
No
5. At BLM are we painting the foyer?  
Yes

**ATTACHMENTS**

1. A7.1 Appling Middle School
2. A7.1 Bon Lin Elementary School



**END OF ADDENDUM NO. 1**

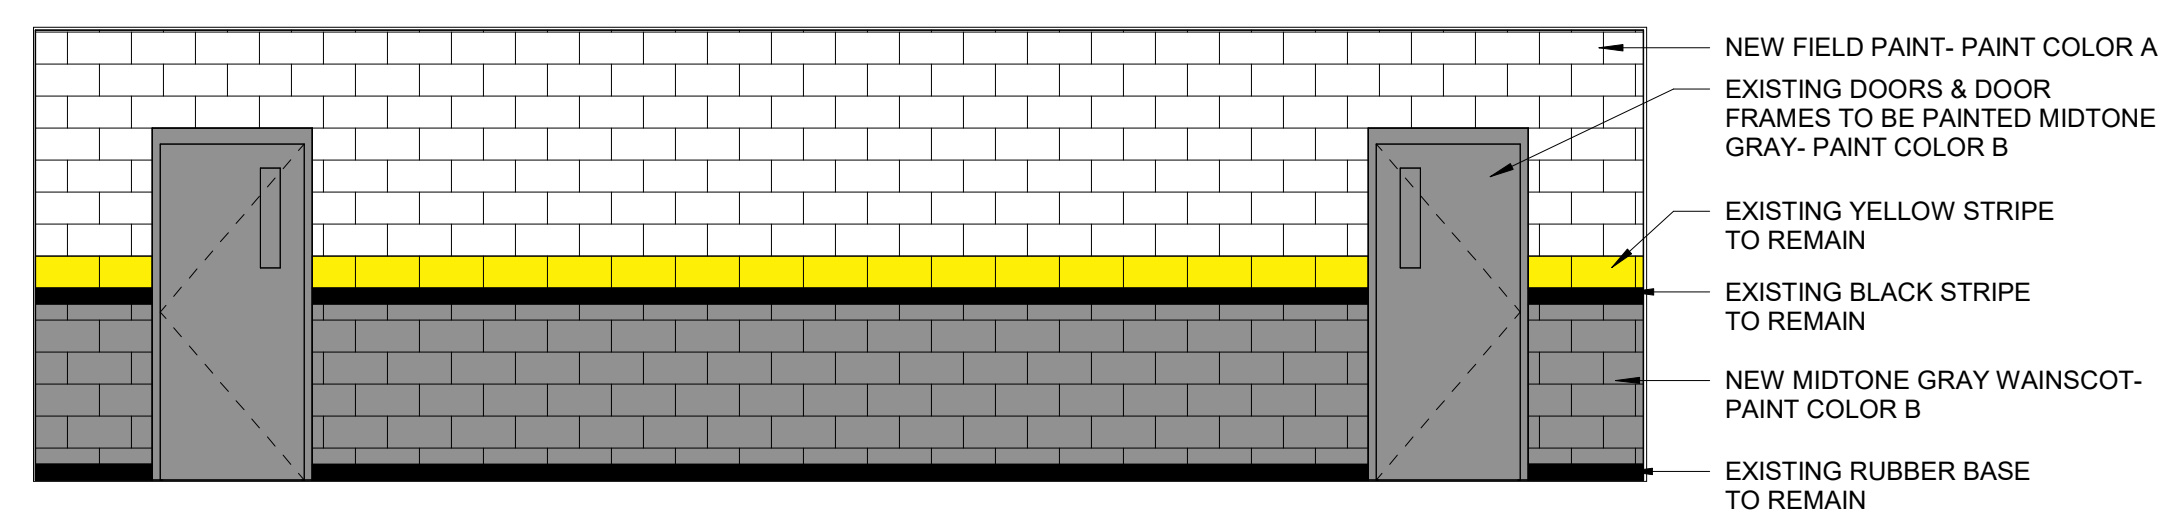



1 TYPICAL CORRIDOR WALL  
1/4" = 1'-0"



TYPICAL CORRIDOR WALL

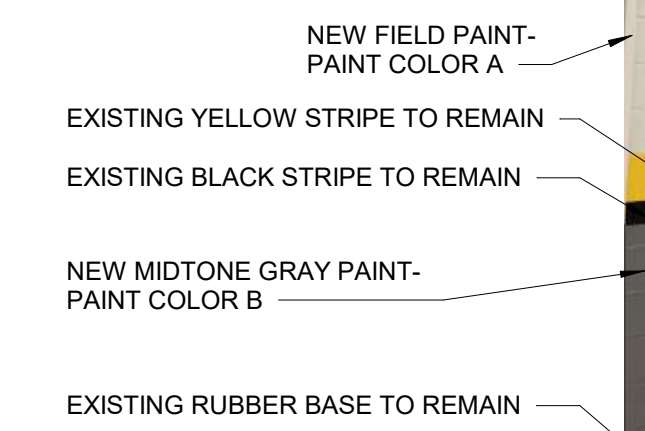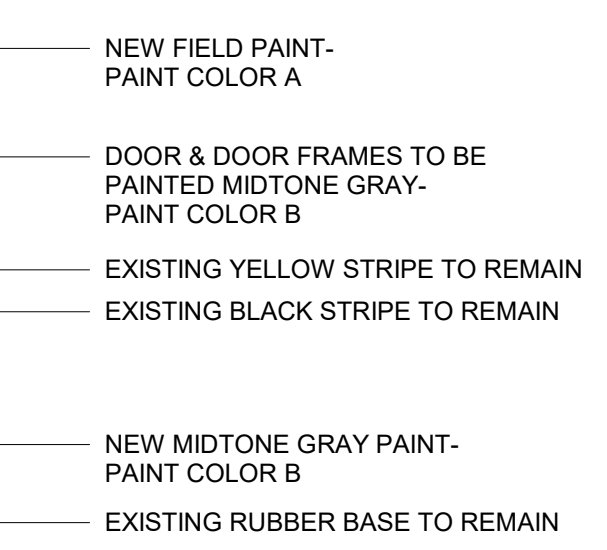



TYPICAL CAFETERIA WALLS & STAGE

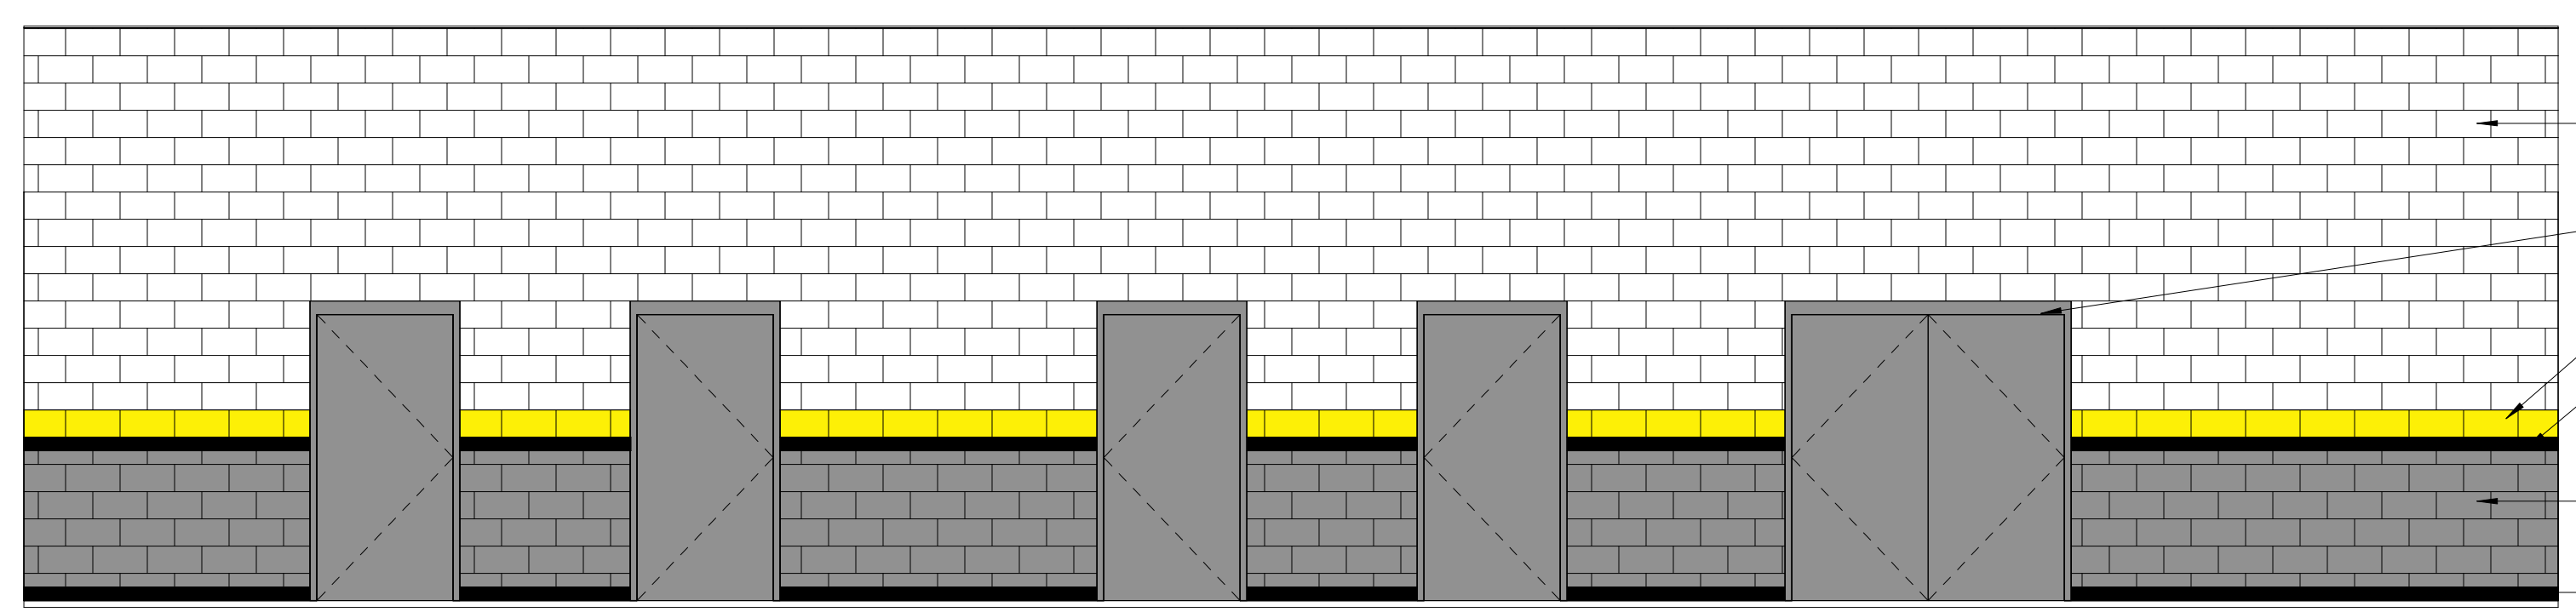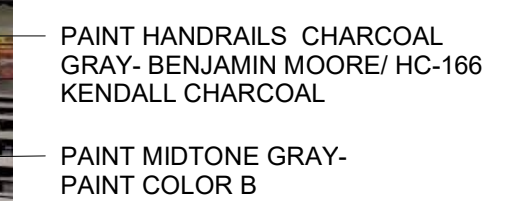


4 TYPICAL CAFETERIA WALLS  
1/4" = 1'-0"





TYPICAL COLUMN IN LOBBY

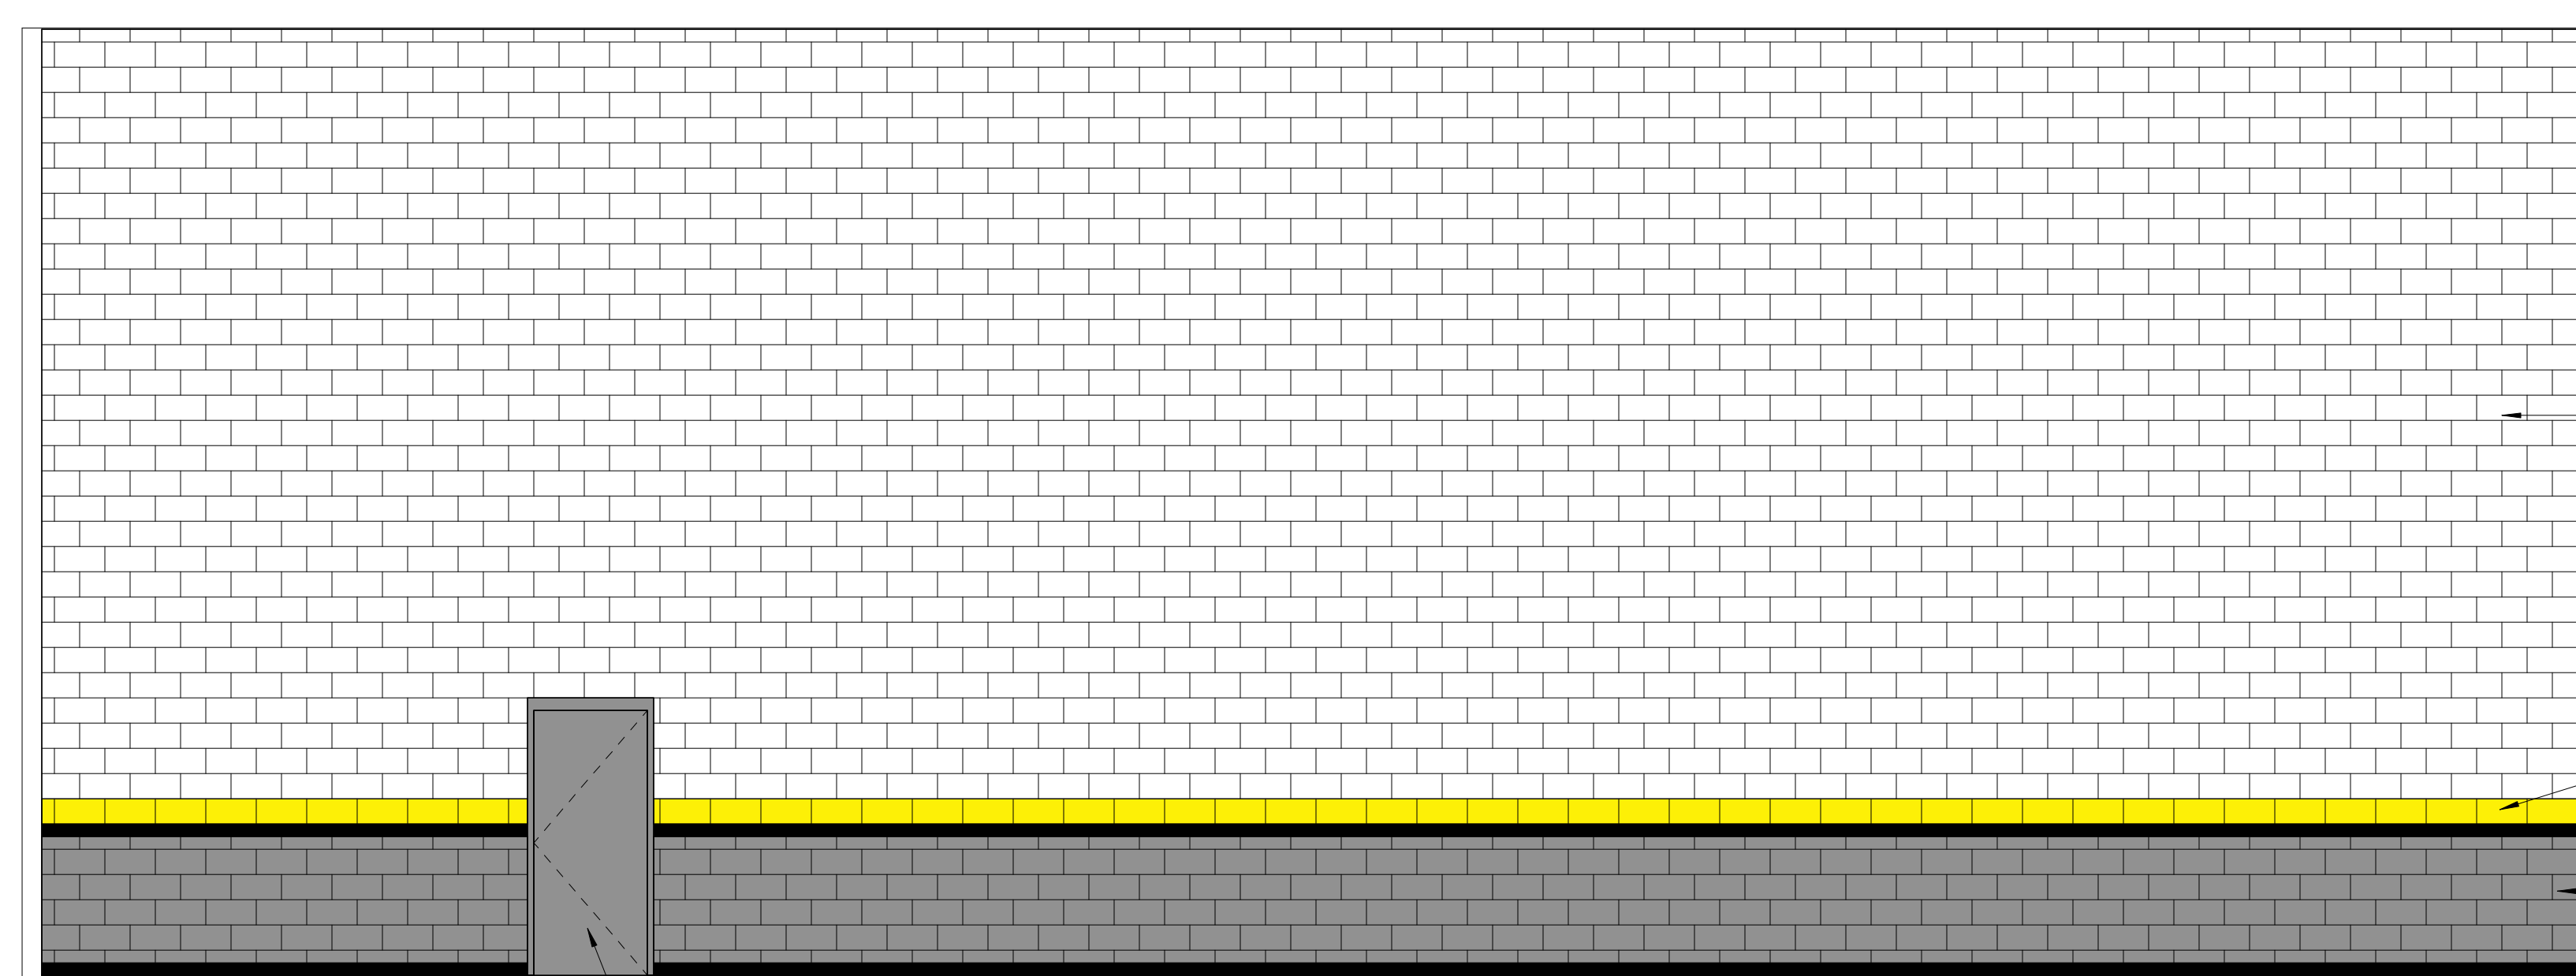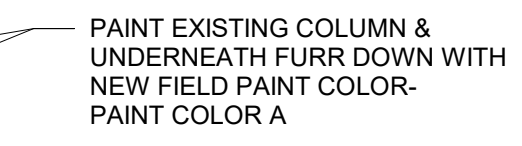


2 TYPICAL GYM ELEVATION  
1/4" = 1'-0"

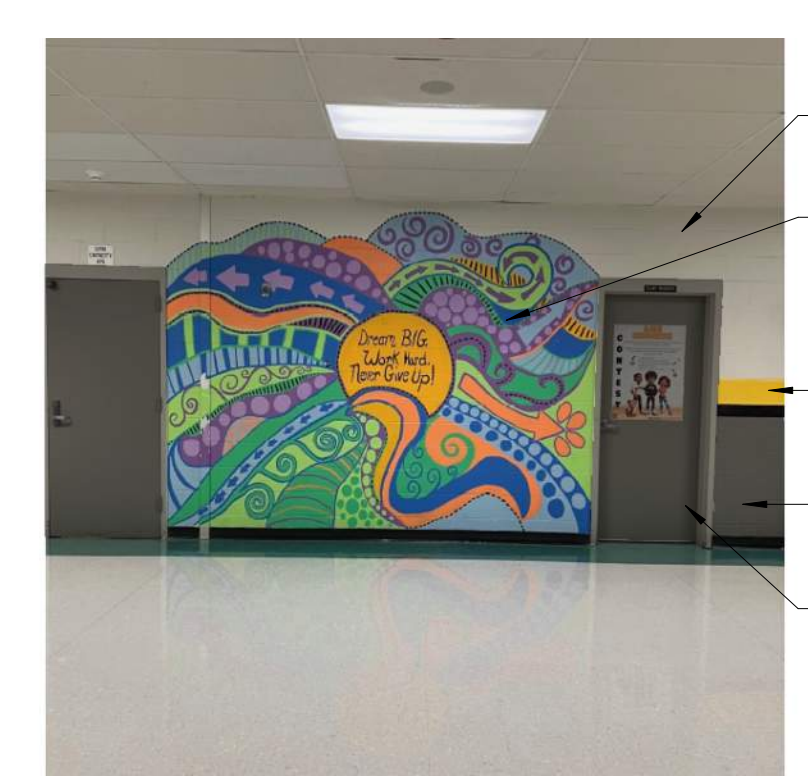


TYPICAL GYM WALL

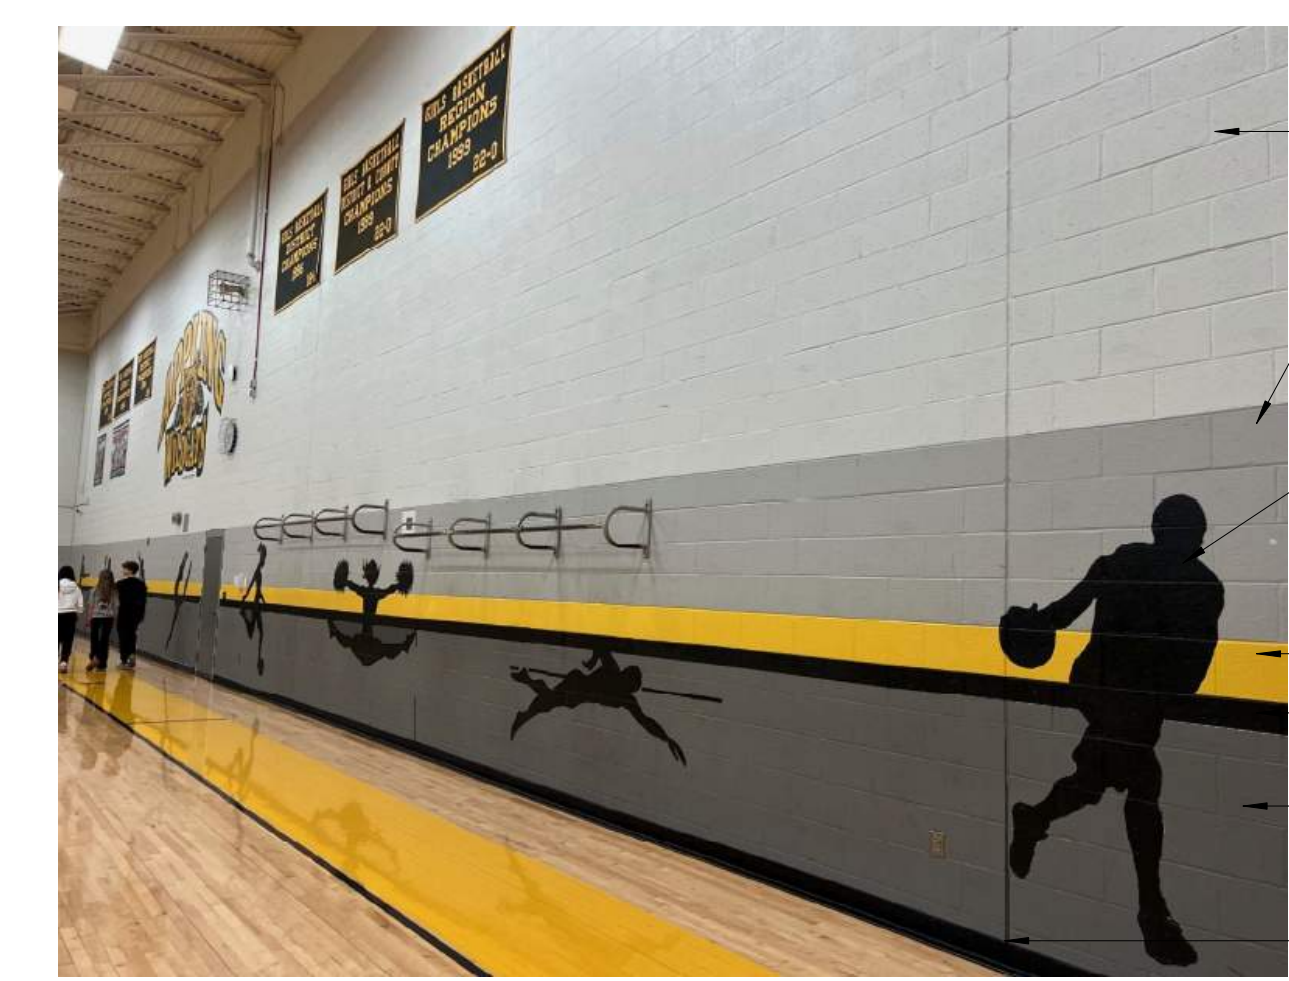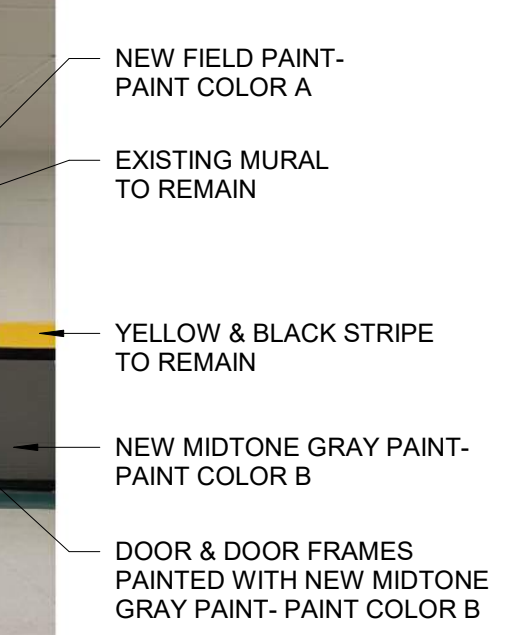

TYPICAL GYM WALL

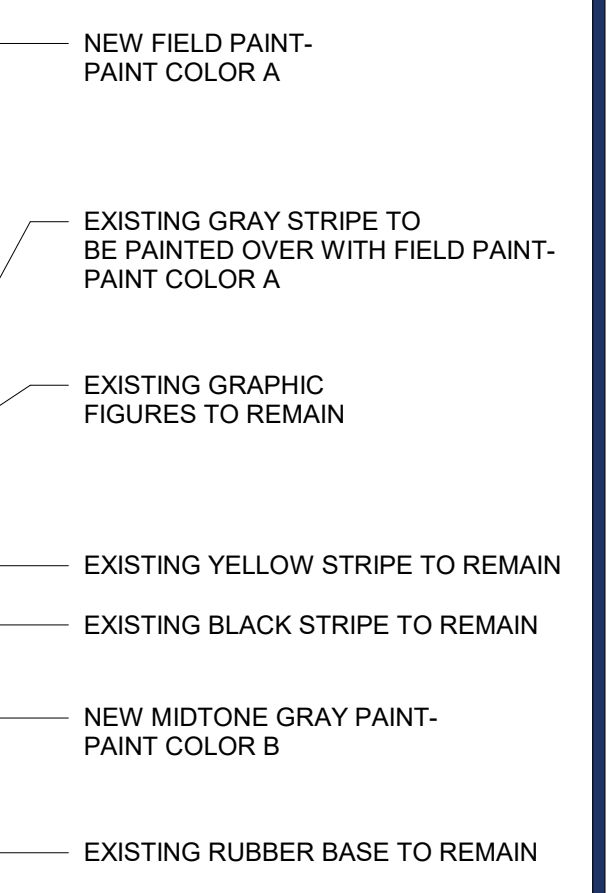

GYM WALL WITH NEW LOGO

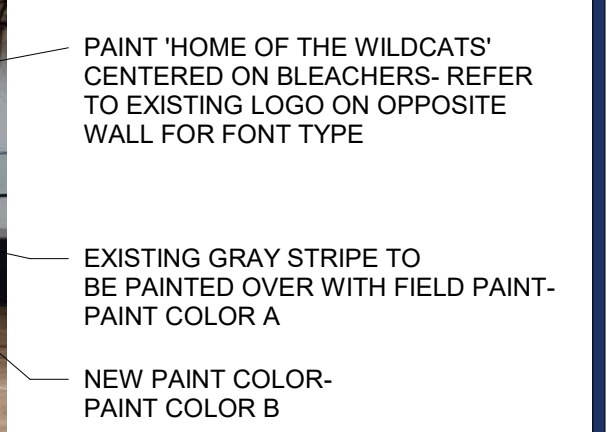


53' - 7 1/4"

2' - 6"

53' - 7 1/4"

# HOME OF THE WILDCATS



- DOOR & DOOR FRAMES TO BE PAINTED MIDTONE GRAY- PAINT COLOR B
- EXISTING YELLOW STRIPE TO REMAIN
- EXISTING BLACK STRIPE TO REMAIN
- PAINT WITH MIDTONE GRAY PAINT- PAINT COLOR B
- EXISTING RUBBER BASE TO REMAIN

NEW FIELD PAINT- PAINT COLOR A

NEW FIELD PAINT- PAINT COLOR A

R: 60    R: 238

G: 60    G: 196

B: 60    B: 0

**STANDARD COLORS & GRAPHIC**

"HOME OF THE WILDCATS" MATCH FONT THAT IS USED IN THE LOGO ON OPPOSITE WALL- GRAY LETTERS OUTLINED IN GOLD- CENTER ON BLEACHERS- PROVIDE SHOP DRAWINGS FOR ARCHITECTS APPROVAL

EXISTING WOOD BLEACHERS


3 GYM ELEVATION  
1/4" = 1'-0"

REVISIONS		
Date	Rev. #	Description
4/29/24	1	ADD #1

Date: 04/04/2024  
Project Number: 180124


INTERIOR ELEVATIONS

SHEET  
**A7.1**

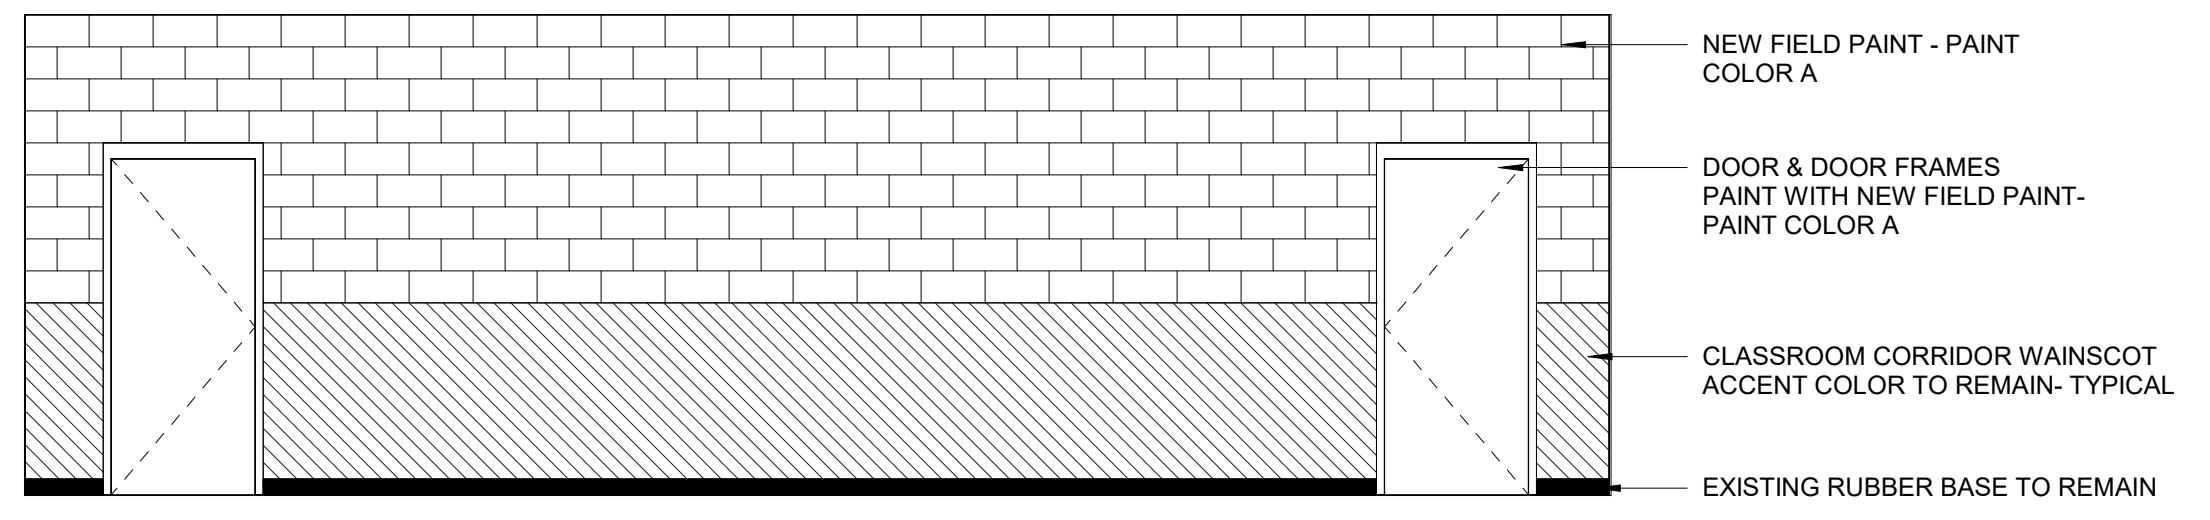

1 TYPICAL CLASSROOM CORRIDOR  
 1/4" = 1'-0"


NOTE: EACH CLASSROOM CORRIDOR HAS IT OWN WAINSCOT COLOR. OWNER TO PROVIDE EXISTING PAINT COLORS

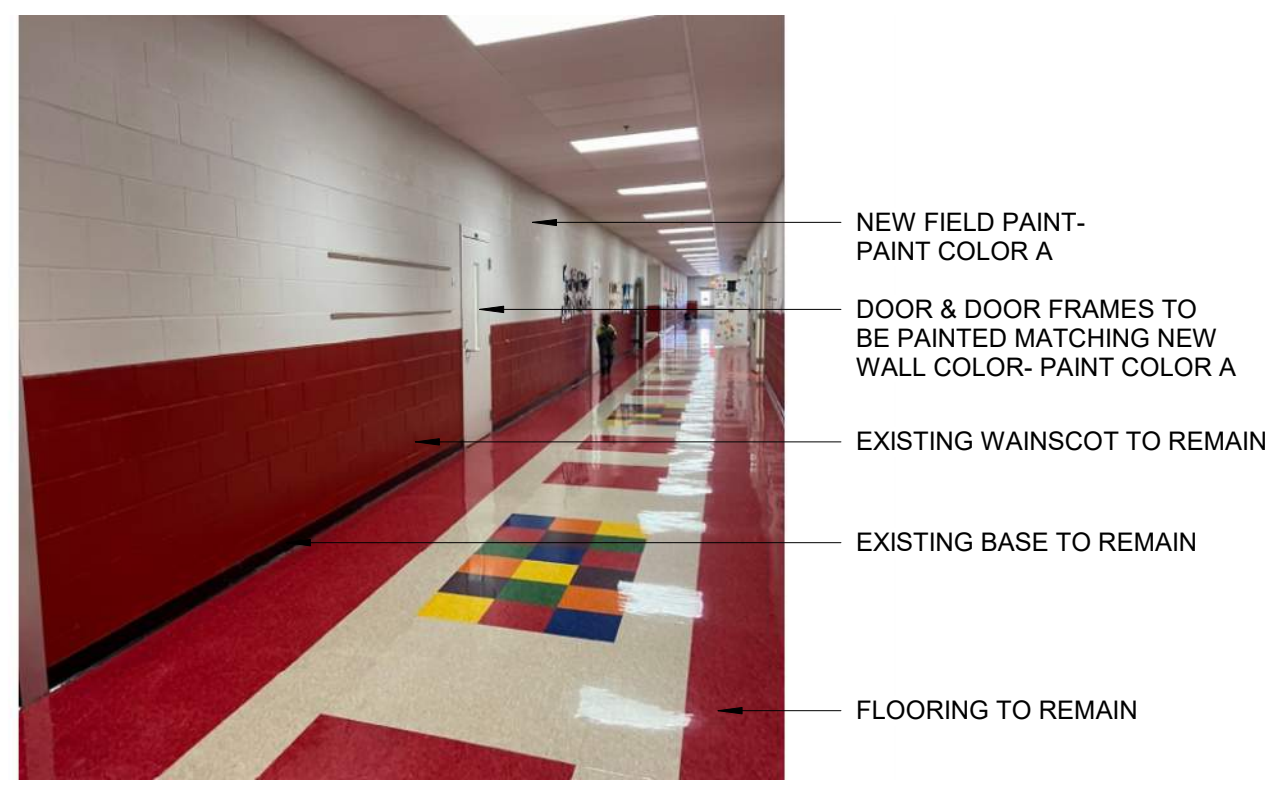

TYPICAL CORRIDOR WAINSCOT



TYPICAL WAINSCOT @ RESTROOM

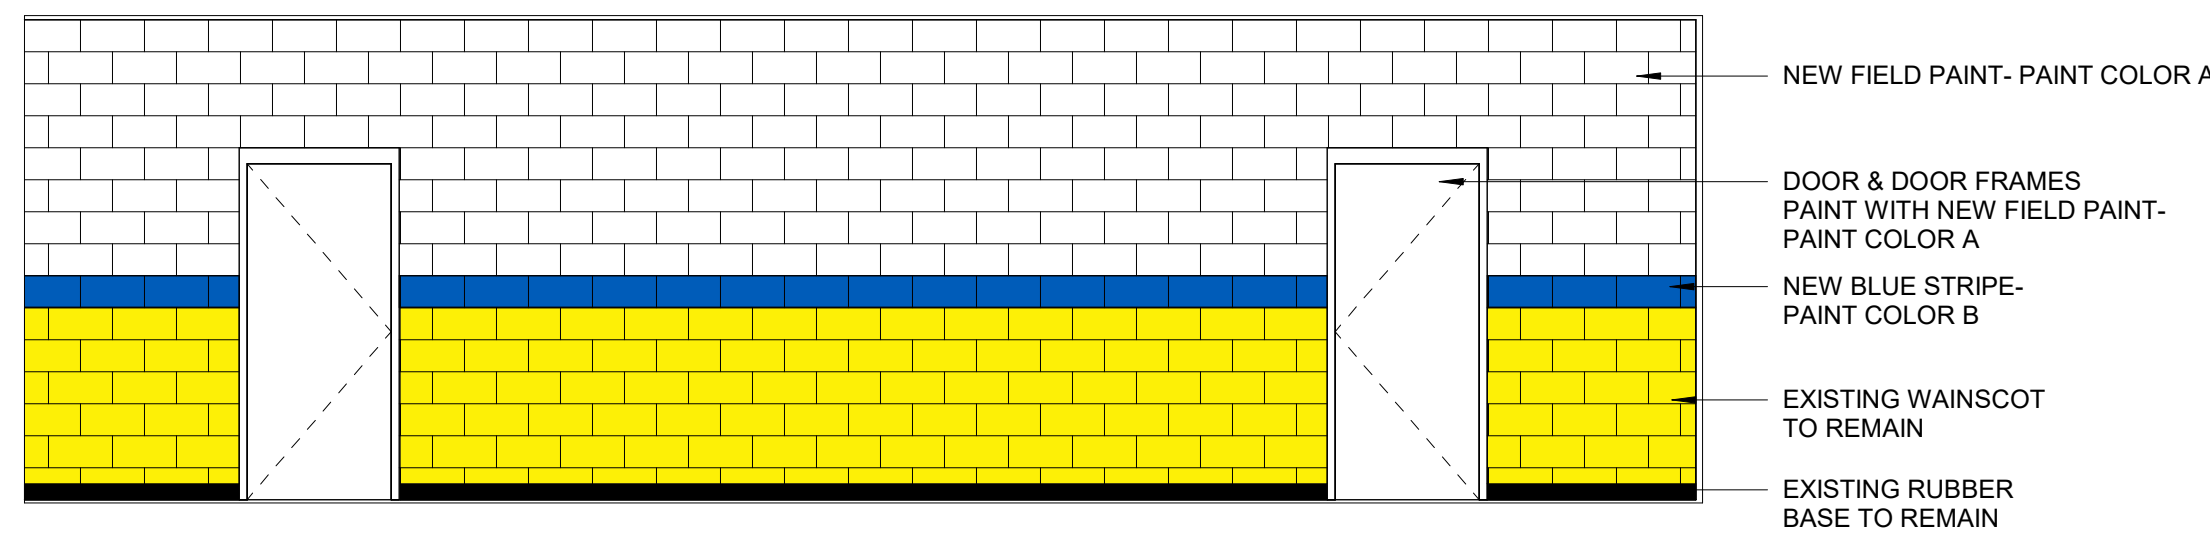


2 TYPICAL COMMON CORRIDOR  
 1/4" = 1'-0"



TYPICAL COMMON CORRIDOR WAINSCOT

R: 0      R: 233  
 G: 75      G: 200  
 B: 182      B: 25


STANDARD COLORS & GRAPHICS

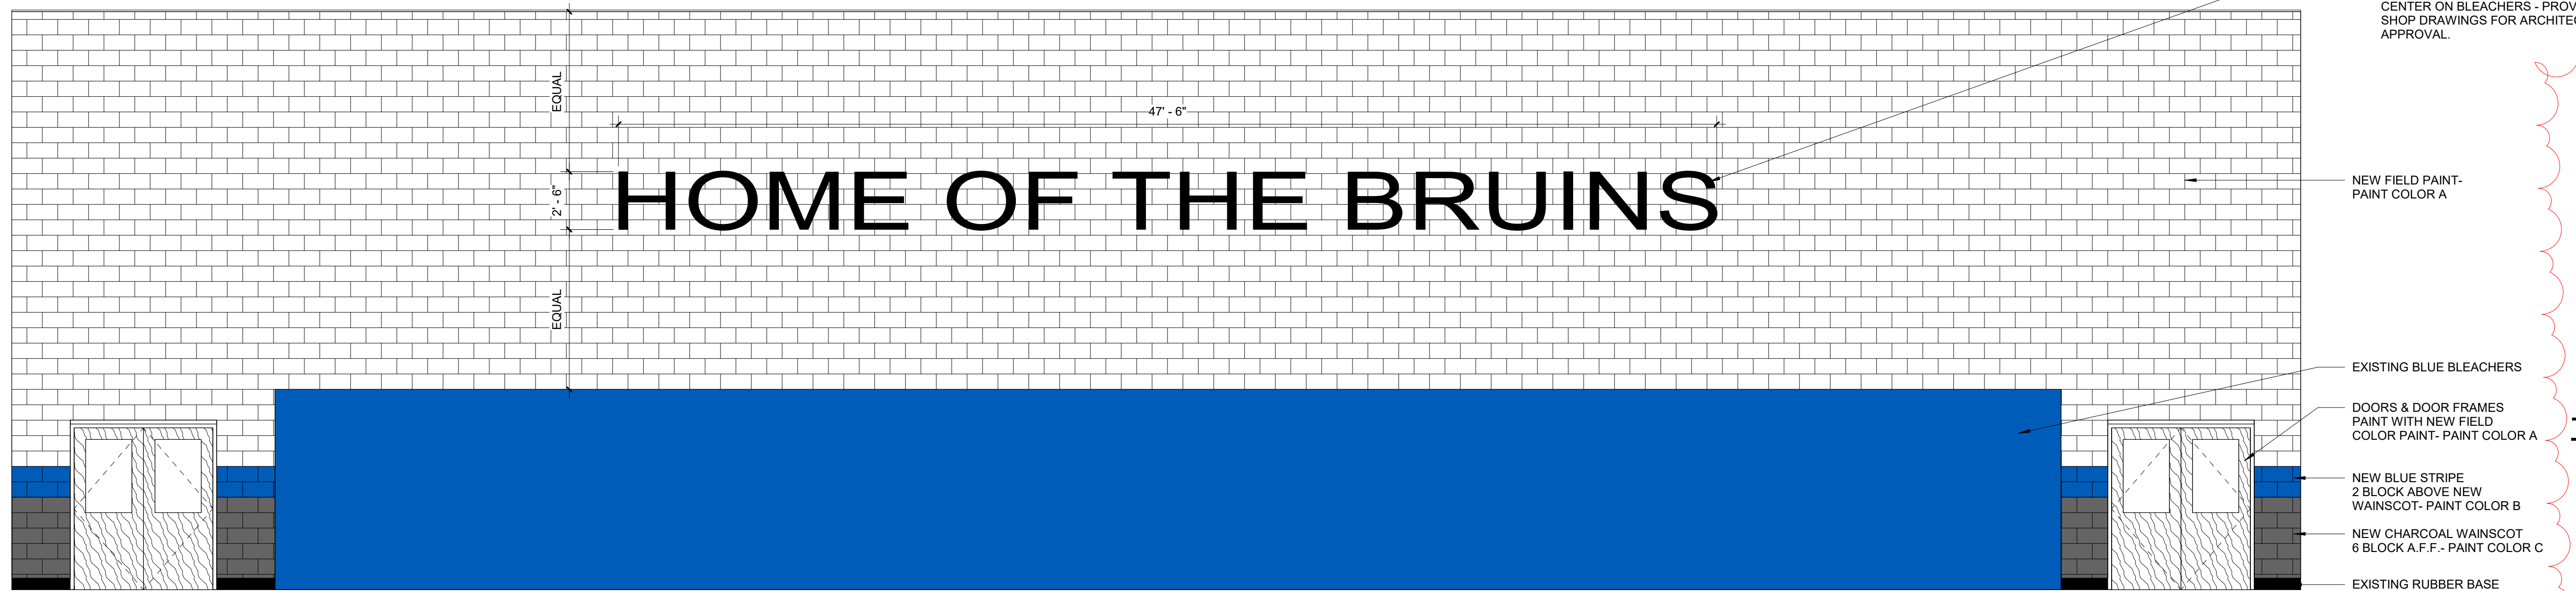


3 GYM ELEVATION @ BLEACHERS  
 1/4" = 1'-0"



TYPICAL GYM WAINSCOT

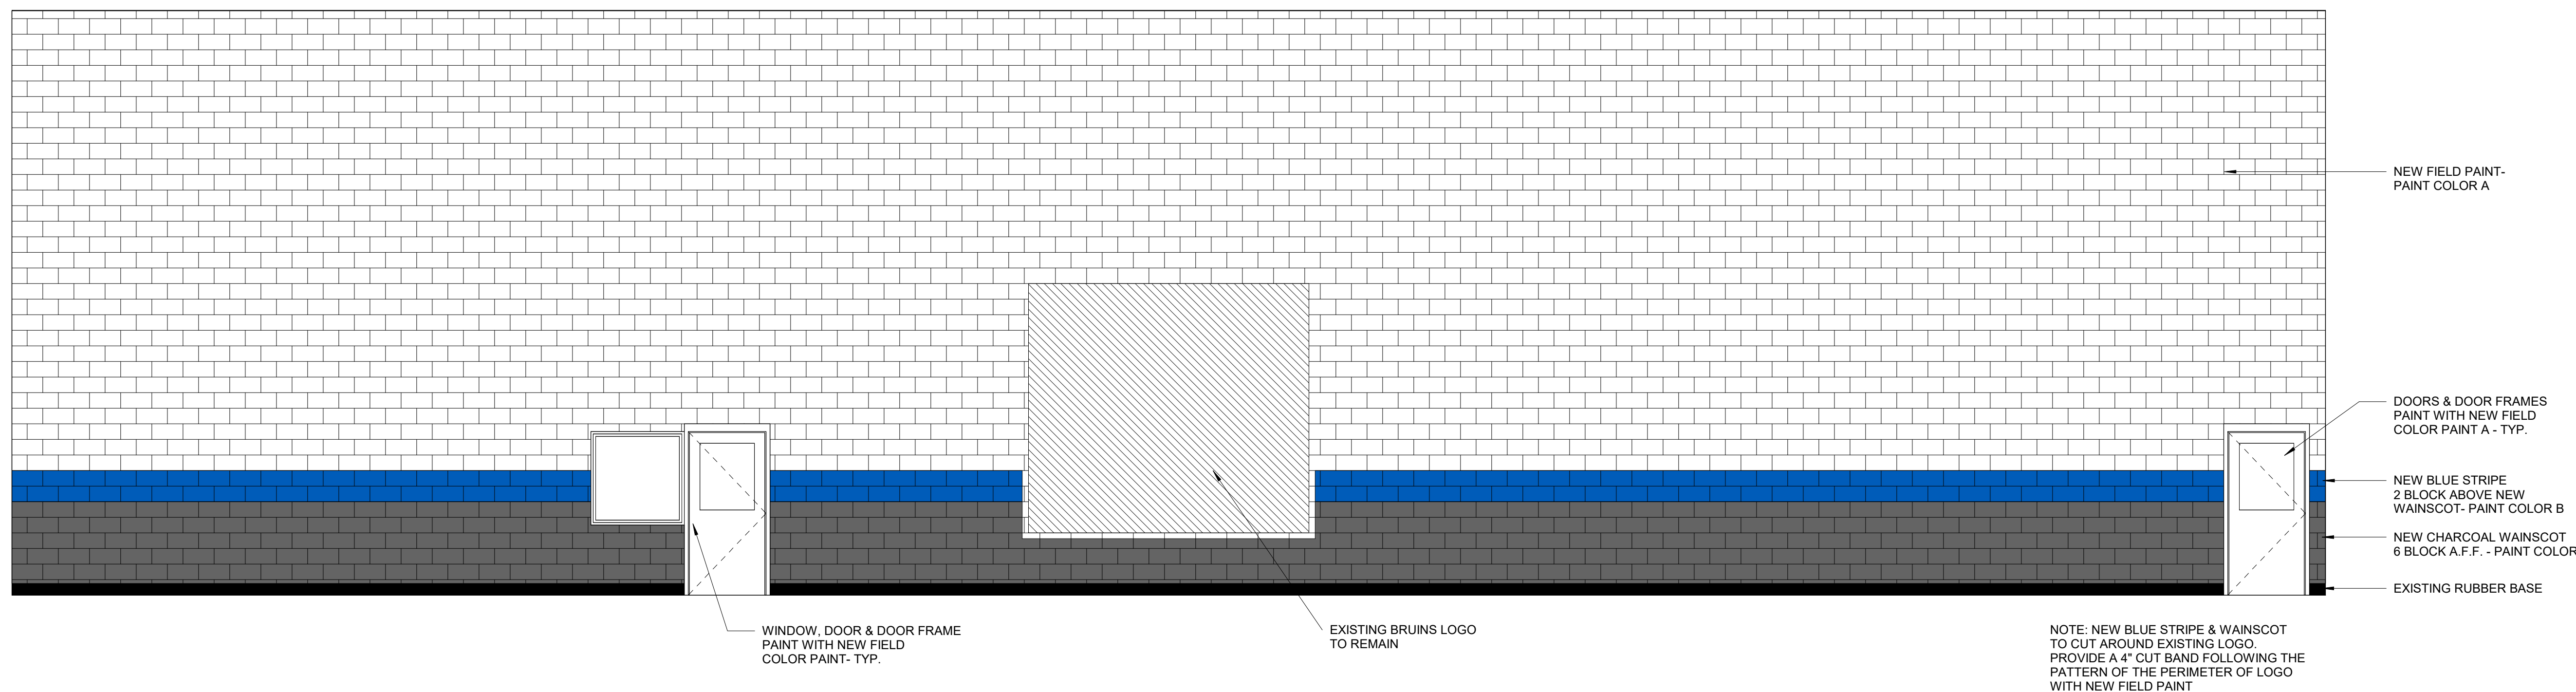

4 GYM ELEVATIONS @ LOGO WALL  
 1/4" = 1'-0"

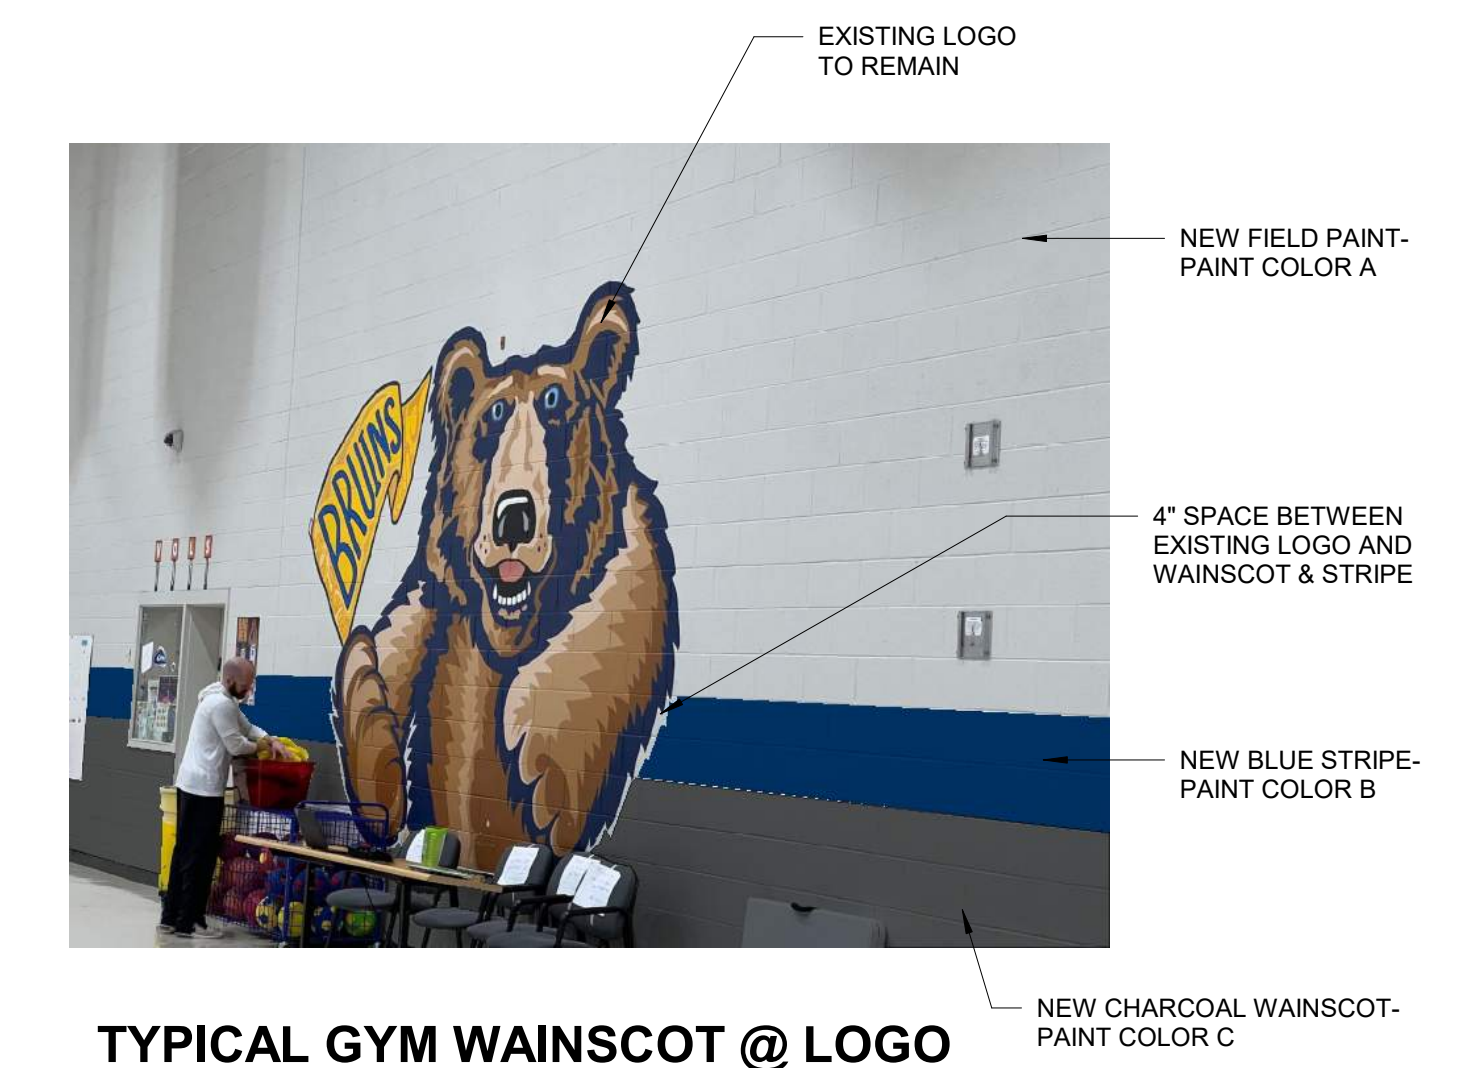

TYPICAL GYM WAINSCOT @ LOGO



DESIGN

4DFDESIGN  
 5101 WHEELIS DRIVE, SUITE 215  
 MEMPHIS, TN 38117  
 T: 901.767.3924  
 www.4fdesign.com

CONTRACT ADDRESS: 4DFDESIGN, P.C. ALL RIGHTS RESERVED. THIS DOCUMENT IS THE PROPERTY OF 4DFDESIGN, P.C. AND IS NOT TO BE REPRODUCED OR TRANSMITTED IN ANY FORM OR BY ANY MEANS, ELECTRONIC OR MECHANICAL, WITHOUT PERMISSION FROM 4DFDESIGN, P.C.

BARTLETT CITY SCHOOLS  
**BON LIN ELEMENTARY SCHOOL PAINT UPGRADES**  
 3940 N Germantown Pkwy | Bartlett TN 38133

REVISIONS

Date	Rev. #	Description
4/29/24	1	ADDENDUM #1

Date: 04/04/2024  
 Project Number: 180124

INTERIOR ELEVATIONS

SHEET  
**A7.1**