

DESIGN

4FDESIGN
5101 WHEELIS DRIVE, SUITE 215
MEMPHIS, TN 38117
T: 901.767.3924
www.4fdesign

COPYRIGHT NOTICE:
COPYRIGHT 2024 BY 4FDESIGN, P.C. ALL RIGHTS RESERVED. THIS DOCUMENT
IS PROPRIETARY TO 4FDESIGN. DESIGN AND NOT BE LOANED, COPIED,
REPRODUCED OR TRANSMITTED IN ANY FORM OR BY ANY MEANS, ELECTRONIC OR MECHANICAL,
INCLUDING PHOTOCOPYING, RECORDING, OR BY ANY INFORMATION STORAGE AND RETRIEVAL SYSTEM.




INDEX OF DRAWINGS

ARCHITECTURAL

- A1.1 REFERENCE FLOOR PLAN
- A1.2 ENLARGE FLOOR PLAN-A
- A1.3 ENLARGE FLOOR PLAN-B
- A1.4 ENLARGE FLOOR PLAN-C
- A1.5 ENLARGE FLOOR PLAN- D
- A1.6 ENLARGE FLOOR PLAN- E
- A1.7 ENLARGE FLOOR PLAN- F
- A7.1 INTERIOR ELEVATIONS

VICINITY MAP

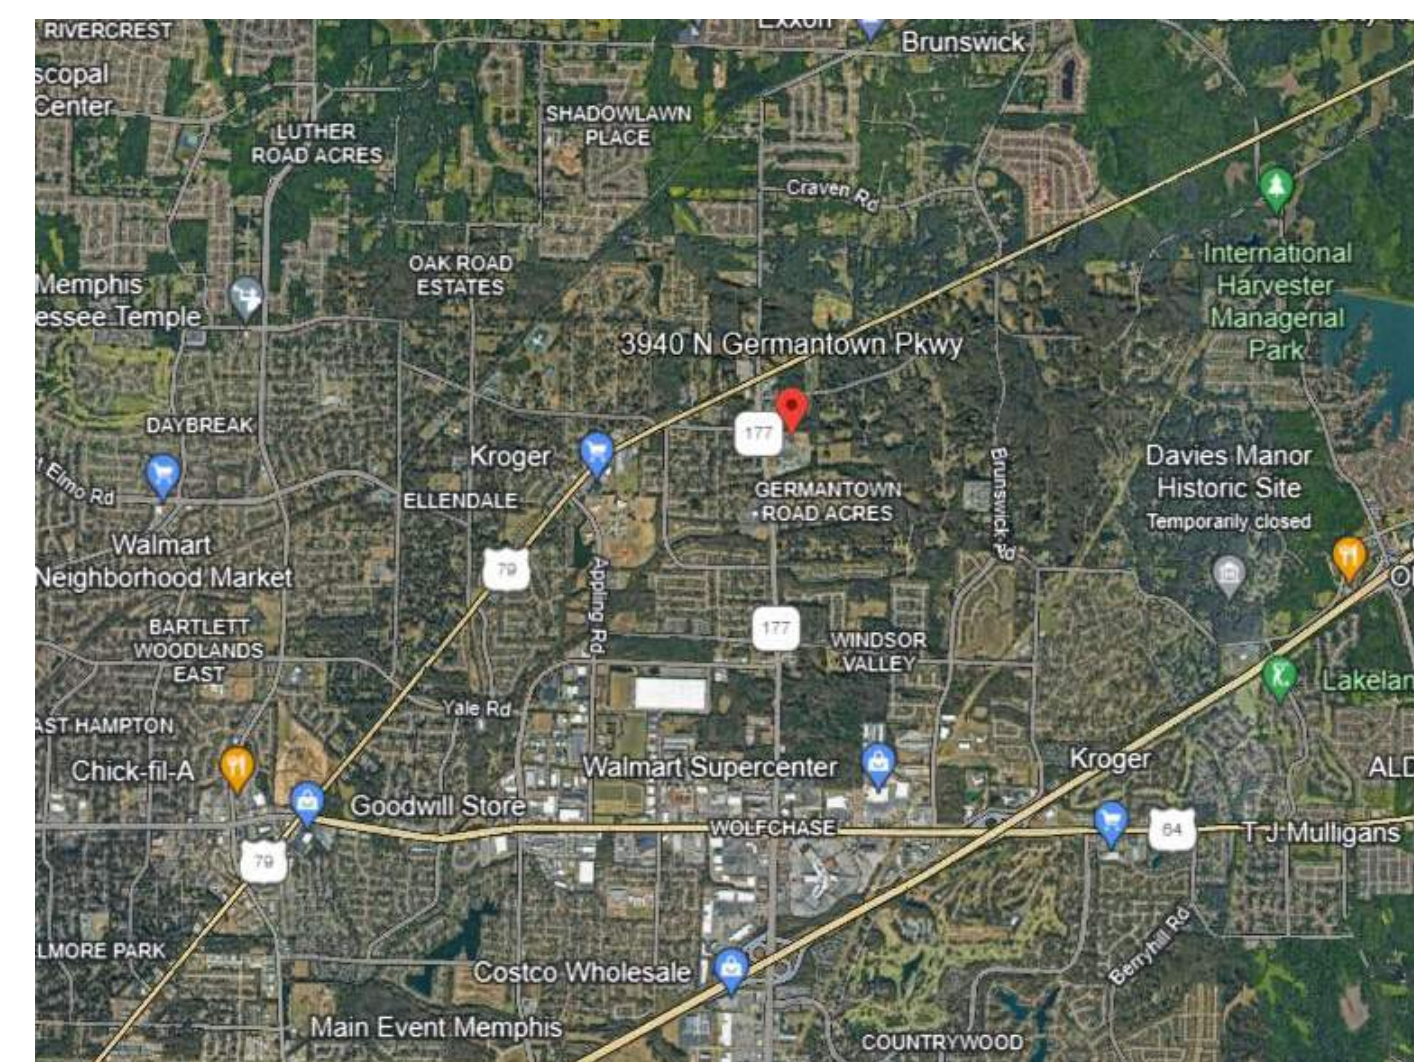

BON LIN ELEMENTARY SCHOOL PAINT UPGRADES

BARTLETT CITY SCHOOLS

3940 N Germantown Pkwy | Bartlett TN 38133

BARTLETT CITY SCHOOLS
BON LIN ELEMENTARY SCHOOL PAINT UPGRADES

3940 N Germantown Pkwy | Bartlett TN 38133

REVISIONS


Date	Rev. #	Description

Date 04/04/2024
Project Number 180124

COVER

SHEET

0.0

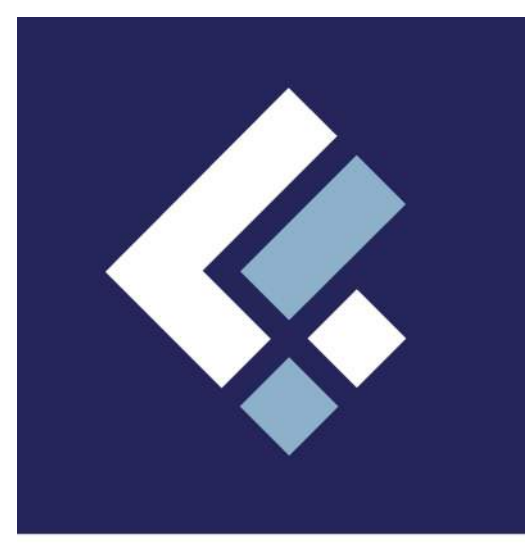

DESIGN

FOURFRONT DESIGN
5101 WHEELS DRIVE, SUITE 215
MEMPHIS, TN 38117
T: 901.767.3924

FOURFRONT DESIGN
CONTRACT DOCUMENT DESIGN P.L.L.C. ALL RIGHTS RESERVED. THIS DOCUMENT IS PROPRIETARY TO FOURFRONT DESIGN AND MAY NOT BE REPRODUCED OR TRANSMITTED IN ANY FORM OR BY ANY MEANS, ELECTRONIC OR MECHANICAL, WITHOUT PERMISSION FROM FOURFRONT DESIGN.


BARTLETT CITY SCHOOLS
BON LIN ELEMENTARY SCHOOL PAINT UPGRADES
3940 N Germantown Pkwy | Bartlett TN 38133

EXTERIOR FINISH NOTES
1. ALL EXTERIOR MASONRY WALLS TO BE SEALED WITH WATER REPELLENT. SEE SPEC 07.19.00 WATER REPELLANTS. PROVIDE MOCK-UP FOR REVIEW AND APPROVAL.

GENERAL NOTES
1. CONTRACTOR SHALL FIELD VERIFY ALL EXISTING CONDITIONS AND REPORT ANY DISCREPANCIES TO THE ARCHITECT PRIOR TO THE COMMENCEMENT OF WORK.
2. CONTRACTOR TO NOTIFY OWNER IF SUSPECTED ASBESTOS IS FOUND.
3. CONTRACTOR SHALL RETAIN ALL REQUIRED EGRESS PASSAGES AND EMERGENCY LIGHTING THROUGHOUT THE DURATION OF THE WORK.
4. CONTRACTOR SHALL PROVIDE TEMPORARY BARRIERS TO PREVENT UNAUTHORIZED ACCESS TO CONSTRUCTION AREAS DURING THE DURATION OF THE WORK.
5. MATERIAL REMOVED FROM THE CONSTRUCTION SITE DURING DEMOLITION REMAINS THE PROPERTY OF THE OWNER. VERIFY WITH OWNER PRIOR TO DISPOSAL OF MATERIALS AND/OR EQUIPMENT. IF MATERIALS/EQUIPMENT ARE TO BE REUSED, VERIFY WITH THE OWNER WHAT MATERIALS ARE TO BE RECLAIMED AND WHERE THEY ARE TO BE STORED.
6. IF EXISTING ITEMS IN WORKING ORDER PRIOR TO DEMOLITION ARE DAMAGED DURING CONSTRUCTION AND ARE TO BE REUSED, THE ITEM(S) SHALL BE RESTORED TO WORKING ORDER AND FINISHED OR REPLACED BY THE CONTRACTOR AT NO COST TO THE OWNER.
7. ANY FINISHES, EQUIPMENT, FURNISHINGS, ETC. THAT ARE DAMAGED OR MISPLACED/LOST DURING THE COURSE OF THE WORK SHALL BE REPLACED BY THE CONTRACTOR AT NO COST TO THE OWNER.
8. WHERE NO WORK IS TO TAKE PLACE, THE CONTRACTOR SHALL PROTECT ALL EXISTING FURNISHINGS AND FINISHES.
9. ANY DAMAGE TO EXISTING CURBS, WALKS, PAVING, UTILITIES, FENCINGS, GRASS, TREES, PLANTING OR EXTERIOR STRUCTURES AND OTHER ITEMS INDICATED TO REMAIN SHALL BE REPAIRED OR REPLACED BY THE CONTRACTOR AT NO COST TO THE OWNER.
10. DISPOSE OF ALL DEBRIS IN ACCORDANCE WITH AUTHORITIES HAVING JURISDICTION.
11. G.C. TO VERIFY LOCATIONS OF EXISTING UTILITIES SO AS TO NOT DAMAGE EXISTING SERVICES.
12. NO CONSTRUCTION WORK, TRAFFIC, PERSONNEL OR MATERIALS SHALL ENCRUCH ON AREAS OUTSIDE THE LIMITS AND SHALL BE PROTECTED DURING CONSTRUCTION. ANY DAMAGE TO THE PROTECTED AREAS, ACCIDENTAL OR OTHERWISE, SHALL BE PREPARED TO THE SATISFACTION OF THE OWNER AT NO COST.

SYMBOL LEGEND

- NORTH ARROW
- ENLARGED PLAN OR PLAN DETAIL
- ROOM NAME & NUMBER
- ELEVATION
- SECTION
- NO WORK

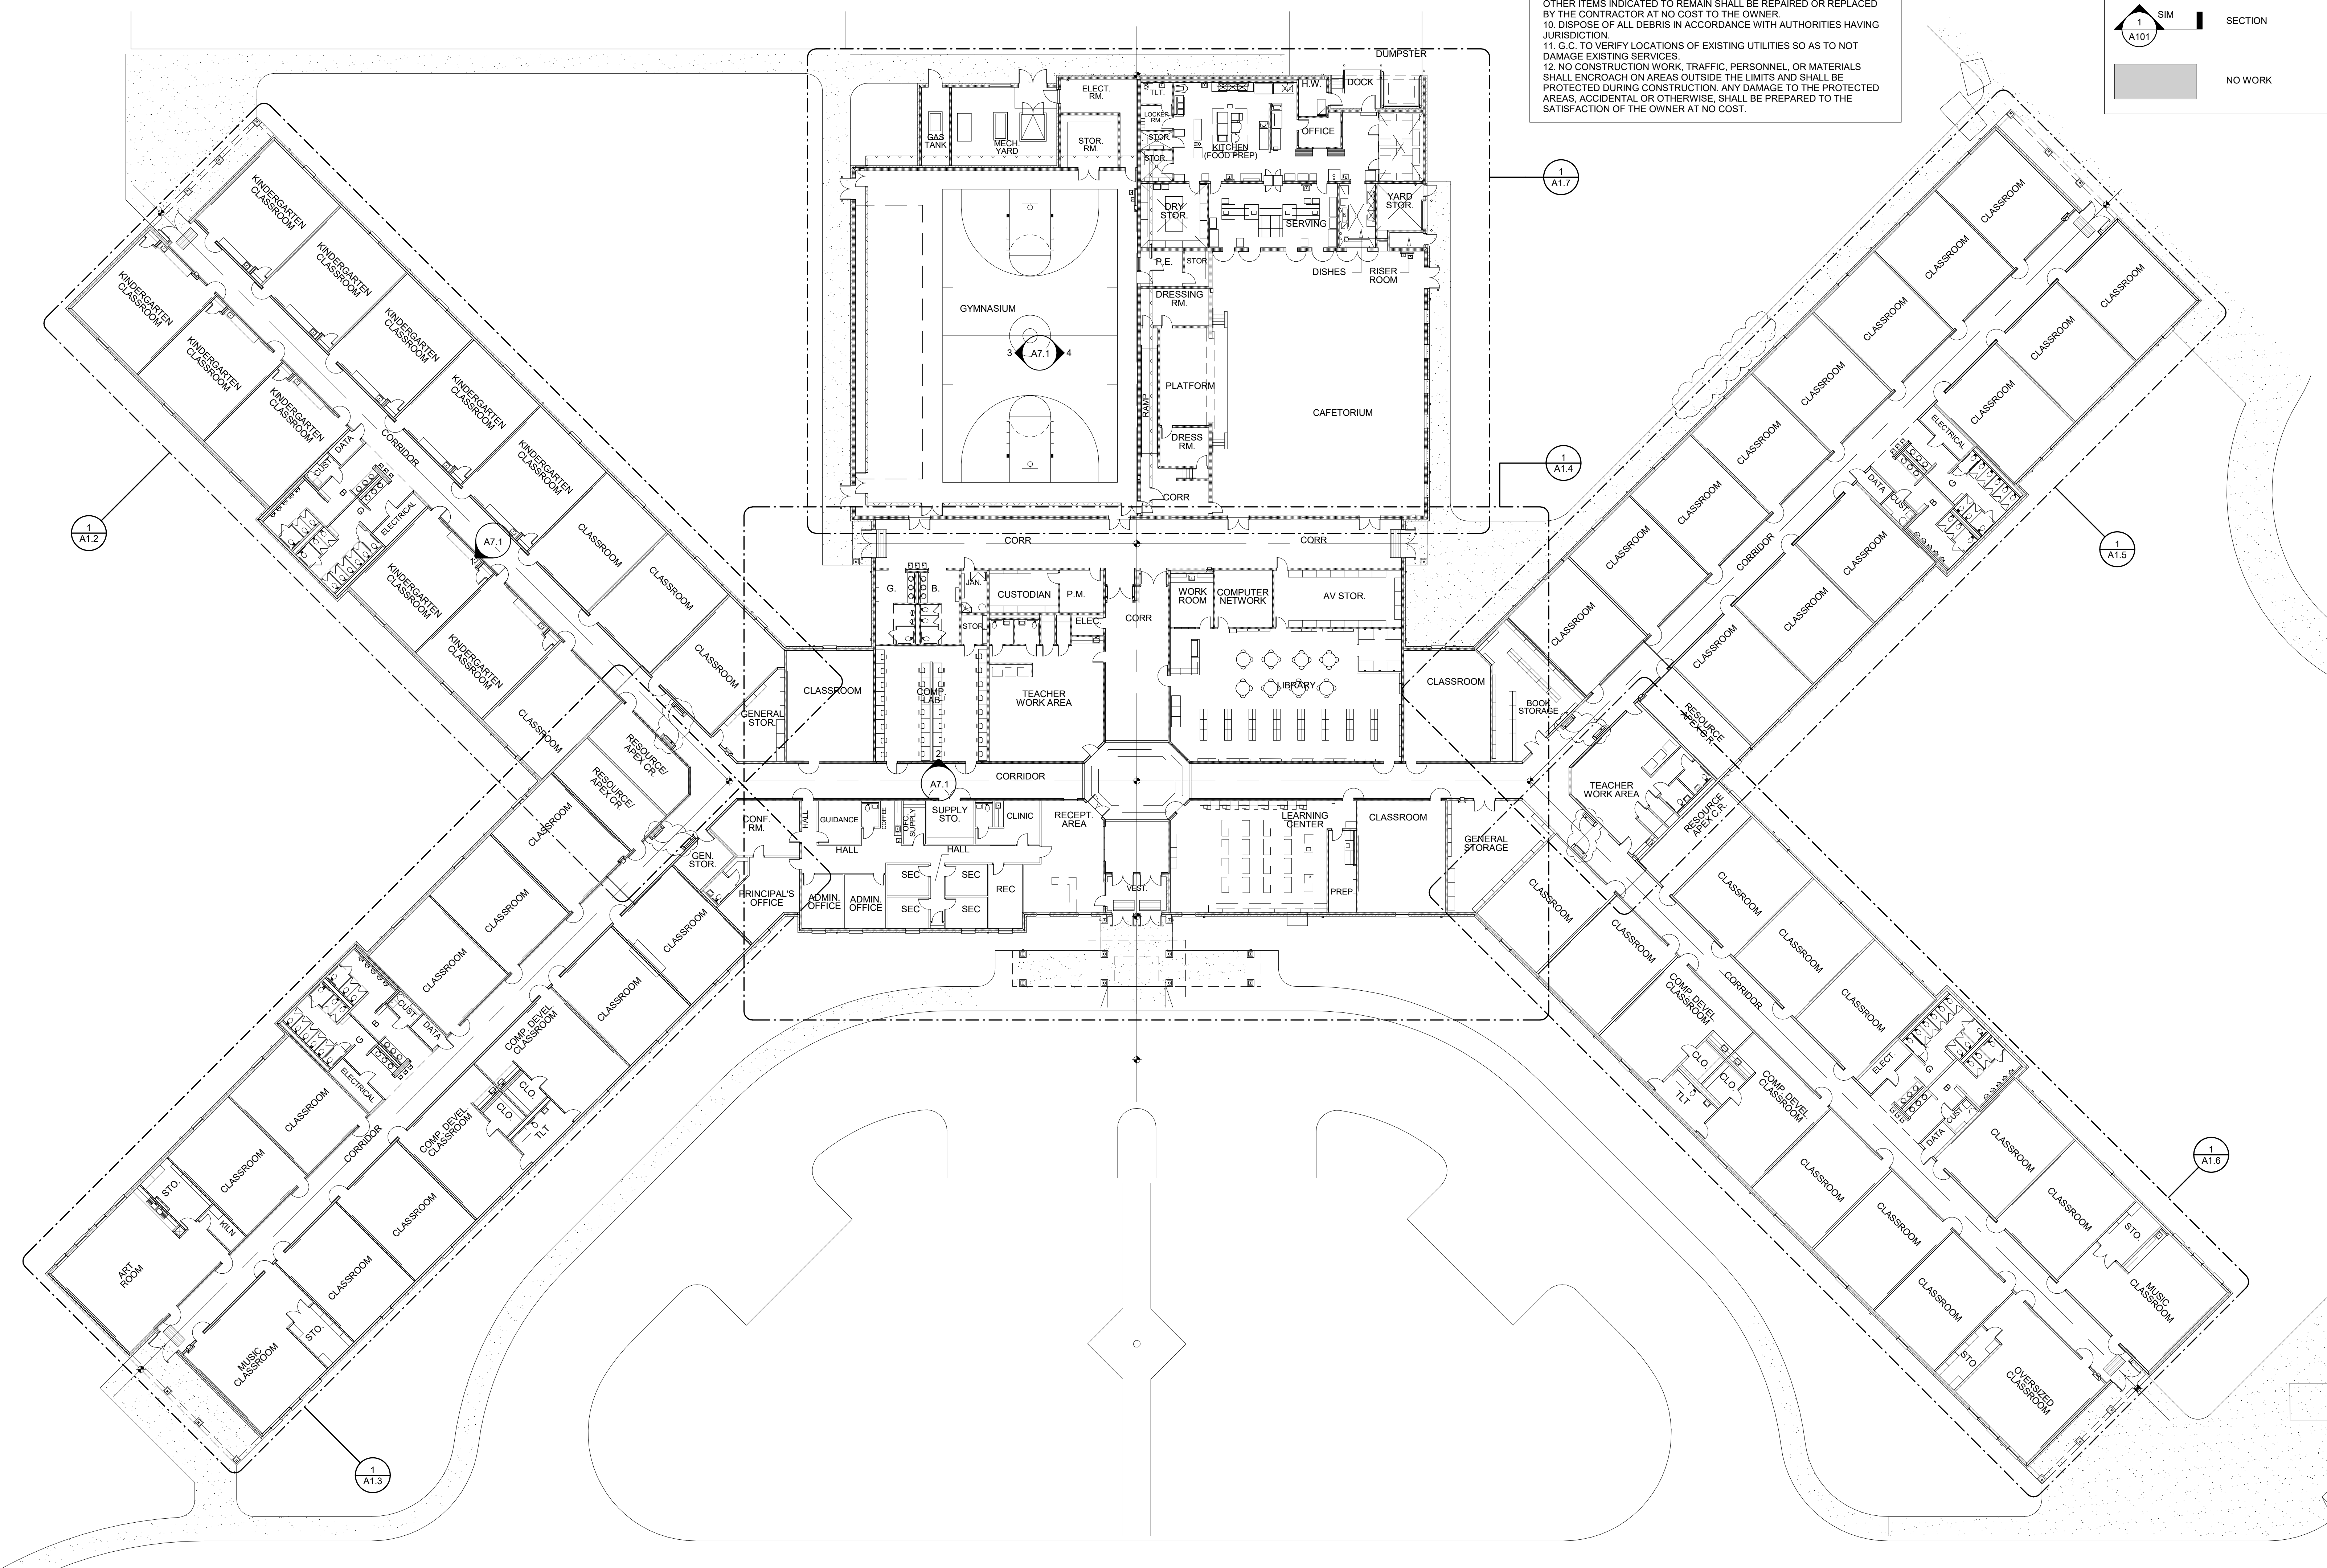

1 ENLARGE FLOOR PLAN-F
1" = 20'-0"

REVISIONS

Date	Rev. #	Description
------	--------	-------------

Date 04/04/2024
Project Number 180124

REFERENCE FLOOR PLAN

SHEET
A1.1

4/4/2024 3:31:45 PM



DESIGN
 4F DESIGN
 5101 WHEELIS DRIVE, SUITE 215
 MEMPHIS, TN 38117
 T: 901.767.3924
 www.4f.design

CONTRACTOR SHALL FIELD VERIFY ALL EXISTING CONDITIONS AND REPORT ANY DISCREPANCIES TO THE ARCHITECT PRIOR TO THE COMMENCEMENT OF WORK.

BARTLETT CITY SCHOOLS
BON LIN ELEMENTARY SCHOOL PAINT UPGRADES
 3940 N Germantown Pkwy | Bartlett TN 38133

NOT FOR CONSTRUCTION

REVISIONS


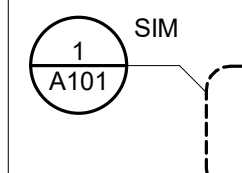
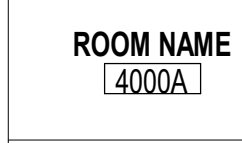
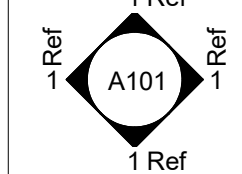
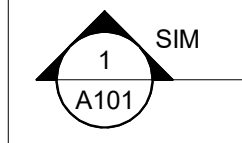

Date	Rev. #	Description

Date 04/04/2024
 Project Number 180124

ENLARGE FLOOR PLAN-A

SHEET
A1.2

SYMBOL LEGEND

 NORTH ARROW
 ENLARGED PLAN OR PLAN DETAIL
 ROOM NAME [4000A] ROOM NAME & NUMBER
 1 Ref. ELEVATION
 1 SIM SECTION
 NO WORK

ROOM FINISH LEGEND

- A WALLS: PAINT COLOR A ABOVE EXISTING WAINSCOT (CLASSROOM CORRIDORS)
 FLOOR: EXISTING TO REMAIN
 BASE: EXISTING TO REMAIN
- B WALLS: PAINT COLOR A & B STRIPE ABOVE EXISTING YELLOW WAINSCOT (COMMON AREA CORRIDORS)
 FLOOR: EXISTING TO REMAIN
 BASE: EXISTING TO REMAIN
- C WALLS: PAINT COLOR C AS WAINSCOT & COLOR B STRIPE (GYM)
 FLOOR: EXISTING TO REMAIN
 BASE: EXISTING TO REMAIN
- D WALLS: PAINT COLOR A- FIELD COLOR ABOVE EXISTING WAINSCOT (CAFETERIA)
 FLOOR: EXISTING TO REMAIN
 BASE: EXISTING TO REMAIN
- E WALLS: PAINT COLOR A- FIELD COLOR ABOVE EXISTING WAINSCOT
 FLOOR: EXISTING TO REMAIN
 BASE: EXISTING TO REMAIN
 NOTE: PAINT EXISTING CONCRETE TOILET PARTITIONS & DOORS

FINISH NOTES

1. ALL DOORS AND FRAMES IN RENOVATED AREAS TO BE NEW PAINT COLOR A.
2. PREP ALL METAL DOORS & DOOR FRAMES TO RECEIVE NEW PAINT.
3. ALL INTERIOR WINDOWS IN RENOVATED AREAS TO BE NEW PAINT COLOR A.
4. PREP ALL INTERIOR METAL WINDOW FRAMES TO RECEIVE NEW PAINT.
5. PAINT ALL EXISTING WALLS IN RENOVATED AREA. IF EXISTING PAINT IS PEELING, PATCH & REPAIR AREA TO RECEIVE NEW PAINT.
6. OWNER TO PROVIDE EXISTING PAINT COLORS THAT ARE TO REMAIN.
7. PAINT EXISTING GYP. BD. CEILING MATCHING EXISTING COLOR.
8. NO FLOOR, WALL BASE, CEILING OR LIGHTING WORK.
9. REFER TO PLANS AND ELEVATIONS FOR PAINT ALLOCATIONS.
10. IN EXISTING RESTROOMS, PAINT CONCRETE TOILET PARTITIONS & DOORS MATCHING EXISTING COLOR UNLESS NOTED OTHERWISE.
11. ALL PAINT FINISH TO APPEAR AS NEW.
12. REFER TO SPECIFICATION BOOK FOR FURTHER PAINT SPECIFICATIONS AND PREP REQUIREMENTS.
13. ALL EXISTING PAINT REMAINING IN RENOVATED AREA TO RECEIVE A FRESH COAT OF PAINT.
14. REMOVE ALL RESIDUE FROM DOOR, DOOR FRAMES AND WALLS PRIOR TO PAINTING.
15. PAINT BOTH SIDES OF DOORS & DOOR FRAMES IN RENOVATED AREAS.



FINISH SCHEDULE

PAINT

PAINT COLOR A- TO MATCH BENJAMIN MOORE OC-67 ICE MIST
 PAINT COLOR B- TO MATCH EXISTING BLUE PAINT
 PAINT COLOR C- TO MATCH BENJAMIN MOORE HC-106 KENDALL CHARCOAL


GENERAL NOTES

1. CONTRACTOR SHALL FIELD VERIFY ALL EXISTING CONDITIONS AND REPORT ANY DISCREPANCIES TO THE ARCHITECT PRIOR TO THE COMMENCEMENT OF WORK.
2. CONTRACTOR TO NOTIFY OWNER IF SUSPECTED ASBESTOS IS FOUND.
3. CONTRACTOR SHALL RETAIN ALL REQUIRED EGRESS PASSAGES AND EMERGENCY LIGHTING THROUGHOUT THE DURATION OF THE WORK.
4. CONTRACTOR SHALL PROVIDE TEMPORARY BARRIERS TO PREVENT UNAUTHORIZED ACCESS TO CONSTRUCTION AREAS DURING THE DURATION OF THE WORK.
5. MATERIAL REMOVED FROM THE CONSTRUCTION SITE DURING DEMOLITION REMAINS THE PROPERTY OF THE OWNER. VERIFY WITH OWNER PRIOR TO DISPOSAL OF MATERIALS AND/OR EQUIPMENT. IF MATERIALS/EQUIPMENT ARE TO BE REUSED, VERIFY WITH THE OWNER WHAT MATERIALS ARE TO BE RECLAIMED AND WHERE THEY ARE TO BE STORED.
6. IF EXISTING ITEMS IN WORKING ORDER PRIOR TO DEMOLITION ARE DAMAGED DURING CONSTRUCTION AND ARE TO BE REUSED, THE ITEMS SHALL BE RESTORED TO WORKING ORDER AND FINISHED OR REPLACED BY THE CONTRACTOR AT NO COST TO THE OWNER.
7. ANY FINISHES, EQUIPMENT, FURNISHINGS, ETC. THAT ARE DAMAGED OR MISPLACED/DUST DURING THE COURSE OF THE WORK SHALL BE REPLACED BY THE CONTRACTOR AT NO COST TO THE OWNER.
8. WHERE NO WORK IS TO TAKE PLACE, THE CONTRACTOR SHALL PROTECT ALL EXISTING FINISHINGS AND FINISHES.
9. ANY DAMAGE TO EXISTING CURBS, WALKS, PAVING, UTILITIES, FENCING, GRASS, TREES, PLANTING OR EXTERIOR STRUCTURES AND OTHER ITEMS INDICATED TO REMAIN SHALL BE REPAIRED OR REPLACED BY THE CONTRACTOR AT NO COST TO THE OWNER.
10. DISPOSE OF ALL DEBRIS IN ACCORDANCE WITH AUTHORITIES HAVING JURISDICTION.
11. G.C. TO VERIFY LOCATIONS OF EXISTING UTILITIES SO AS TO NOT DAMAGE EXISTING SERVICES.
12. NO CONSTRUCTION WORK, TRAFFIC, PERSONNEL, OR MATERIALS SHALL ENCR OACH ON AREAS OUTSIDE THE LIMITS AND SHALL BE PROTECTED DURING CONSTRUCTION. ANY DAMAGE TO THE PROTECTED AREAS, ACCIDENTAL OR OTHERWISE, SHALL BE PREPARED TO THE SATISFACTION OF THE OWNER AT NO COST.

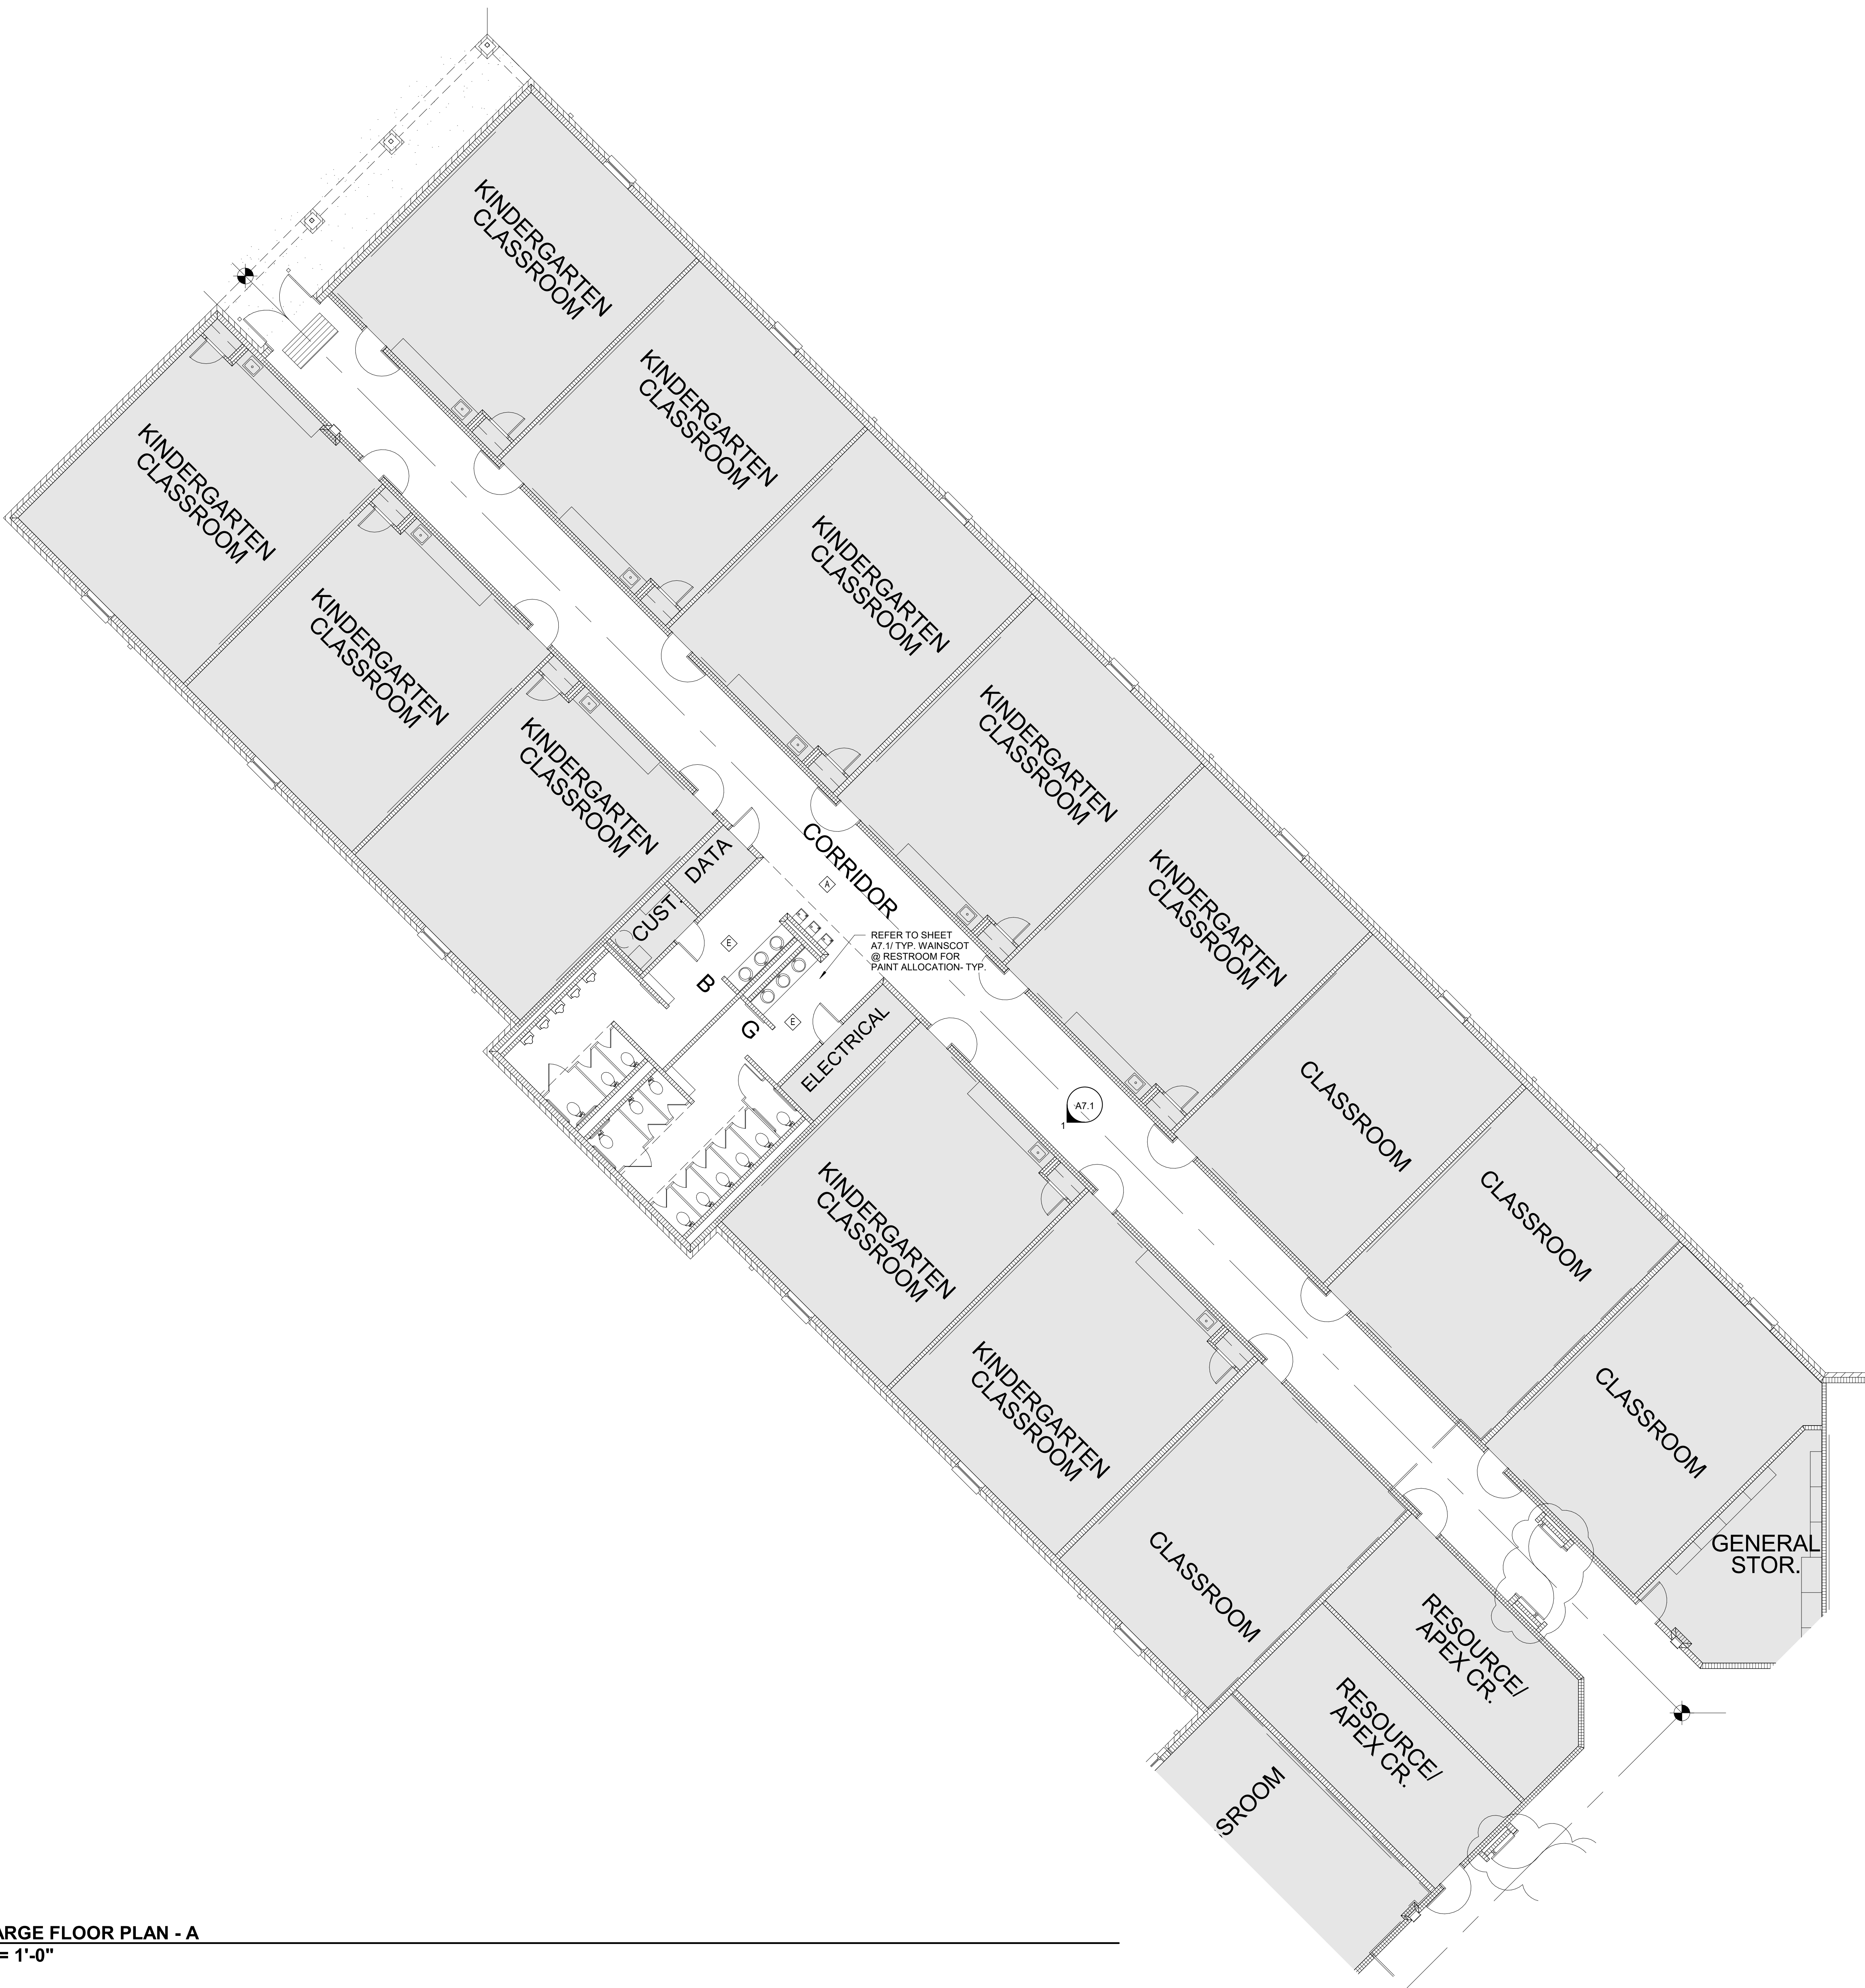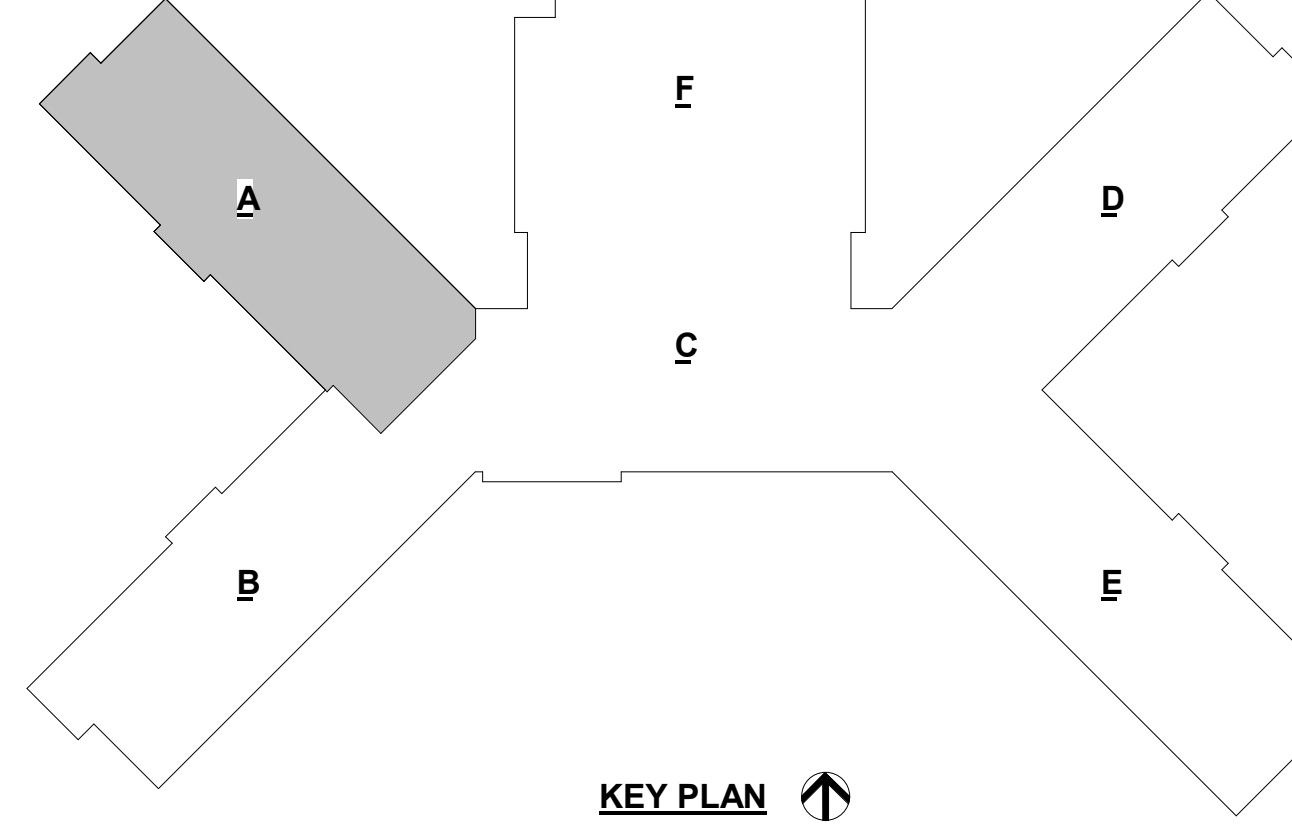

1 ENLARGE FLOOR PLAN - A
 1/8" = 1'-0"

4/4/2024 1:18:01 PM

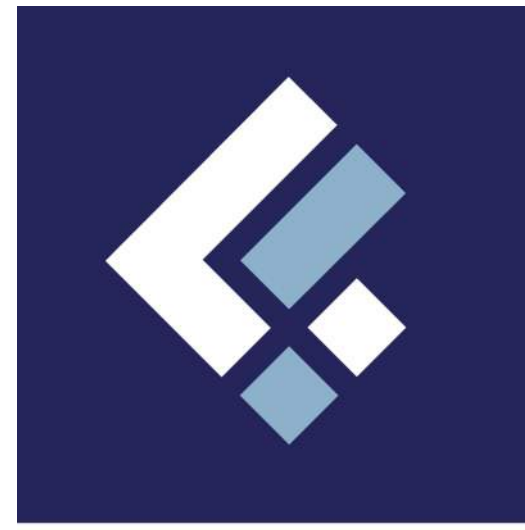

DESIGN

4FDESIGN
5101 WHEELIS DRIVE, SUITE 215
MEMPHIS, TN 38117
T: 901.767.3924
www.4fdesign.com

CONTRACTOR'S NOTICE: CONTRACTOR SHALL VERIFY ALL RIGHTS RESERVED. THIS DOCUMENT IS PRELIMINARY TO FUTURE PROJECTS AND SHALL NOT BE USED, COPIED, REPRODUCED, OR TRANSMITTED IN ANY MANNER WITHOUT THE WRITTEN CONSENT OF 4F DESIGN.

BARTLETT CITY SCHOOLS
BON LIN ELEMENTARY SCHOOL PAINT UPGRADES
3940 N Germantown Pkwy | Bartlett TN 38133

NOT FOR CONSTRUCTION

REVISIONS

Date Rev. # Description

Date 04/04/2024
Project Number 180124

ENLARGE FLOOR PLAN-B

SHEET

A1.3

SYMBOL LEGEND

NORTH ARROW

ENLARGED PLAN OR PLAN DETAIL

ROOM NAME & NUMBER

ELEVATION

SECTION

NO WORK

ROOM FINISH LEGEND

WALLS: PAINT COLOR A ABOVE EXISTING WAINSCOT (CLASSROOM CORRIDORS)
FLOOR: EXISTING TO REMAIN
BASE: EXISTING TO REMAIN

WALLS: PAINT COLOR A & B STRIPE ABOVE EXISTING YELLOW WAINSCOT (COMMON AREA CORRIDORS)
FLOOR: EXISTING TO REMAIN
BASE: EXISTING TO REMAIN

WALLS: PAINT COLOR C AS WAINSCOT & COLOR B STRIPE (GYM)
FLOOR: EXISTING TO REMAIN
BASE: EXISTING TO REMAIN

WALLS: PAINT COLOR A- FIELD COLOR ABOVE EXISTING WAINSCOT (CAFETERIA)
FLOOR: EXISTING TO REMAIN
BASE: EXISTING TO REMAIN

WALLS: PAINT COLOR A- FIELD COLOR ABOVE EXISTING WAINSCOT
FLOOR: EXISTING TO REMAIN
BASE: EXISTING TO REMAIN
NOTE: PAINT EXISTING CONCRETE TOILET PARTITIONS & DOORS

FINISH NOTES

- ALL DOORS AND FRAMES IN RENOVATED AREAS TO BE NEW PAINT COLOR A.
- PREP ALL METAL DOORS & DOOR FRAMES TO RECEIVE NEW PAINT.
- ALL INTERIOR WINDOWS IN RENOVATED AREAS TO BE NEW PAINT COLOR A.
- PREP ALL INTERIOR METAL WINDOW FRAMES TO RECEIVE NEW PAINT.
- PAINT ALL EXISTING WALLS IN RENOVATED AREA. IF EXISTING PAINT IS PEELING, PATCH & REPAIR AREA TO RECEIVE NEW PAINT.
- OWNER TO PROVIDE EXISTING PAINT COLORS THAT ARE TO REMAIN.
- PAINT EXISTING GYP. BD. CEILING MATCHING EXISTING COLOR.
- NO FLOOR, WALL BASE, CEILING OR LIGHTING WORK.
- REFER TO PLANS AND ELEVATIONS FOR PAINT ALLOCATIONS.
- IN EXISTING RESTROOMS, PAINT CONCRETE TOILET PARTITIONS & DOORS MATCHING EXISTING COLOR UNLESS NOTED OTHERWISE.
- ALL PAINT FINISH TO APPEAR AS NEW.
- REFER TO SPECIFICATION BOOK FOR FURTHER PAINT SPECIFICATIONS AND PREP REQUIREMENTS.
- ALL EXISTING PAINT REMAINING IN RENOVATED AREA TO RECEIVE A FRESH COAT OF PAINT.
- REMOVE ALL RESIDUE FROM DOOR, DOOR FRAMES AND WALLS PRIOR TO PAINTING.
- PAINT BOTH SIDES OF DOORS & DOOR FRAMES IN RENOVATED AREAS.

FINISH SCHEDULE

PAINT


PAINT COLOR A- TO MATCH BENJAMIN MOORE OC-67 ICE MIST

PAINT COLOR B- TO MATCH EXISTING BLUE PAINT

PAINT COLOR C- TO MATCH BENJAMIN MOORE HC-166 KENDALL CHARCOAL

GENERAL NOTES

- CONTRACTOR SHALL FIELD VERIFY ALL EXISTING CONDITIONS AND REPORT ANY DISCREPANCIES TO THE ARCHITECT PRIOR TO THE COMMENCEMENT OF WORK.
- CONTRACTOR TO NOTIFY OWNER IF SUSPECTED ASBESTOS IS FOUND.
- CONTRACTOR SHALL RETAIN ALL REQUIRED EGRESS PASSAGES AND EMERGENCY LIGHTING THROUGHOUT THE DURATION OF THE WORK.
- CONTRACTOR SHALL PROVIDE TEMPORARY BARRIERS TO PREVENT UNAUTHORIZED ACCESS TO CONSTRUCTION AREAS DURING THE DURATION OF THE WORK.
- MATERIAL REMOVED FROM THE CONSTRUCTION SITE DURING DEMOLITION REMAINS THE PROPERTY OF THE OWNER. VERIFY WITH OWNER PRIOR TO DISPOSAL OF MATERIALS AND/OR EQUIPMENT. IF MATERIALS/EQUIPMENT ARE TO BE REUSED, VERIFY WITH THE OWNER WHAT MATERIALS ARE TO BE RECLAIMED AND WHERE THEY ARE TO BE STORED.
- IF EXISTING ITEMS IN WORKING ORDER PRIOR TO DEMOLITION ARE DAMAGED DURING CONSTRUCTION AND ARE TO BE REUSED, THE ITEM(S) SHALL BE RESTORED TO WORKING ORDER AND FINISHED OR REPLACED BY THE CONTRACTOR AT NO COST TO THE OWNER.
- ANY FINISHES, EQUIPMENT, FURNISHINGS, ETC. THAT ARE DAMAGED OR MISPLACED/LOST DURING THE COURSE OF THE WORK SHALL BE REPLACED BY THE CONTRACTOR AT NO COST TO THE OWNER.
- WHERE NO WORK IS TO TAKE PLACE, THE CONTRACTOR SHALL PROTECT ALL EXISTING FURNISHINGS AND FINISHES.
- ANY DAMAGE TO EXISTING CURBS, WALKS, PAVING, UTILITIES, FENCING, GRASS, TREES, PLANTING OR EXTERIOR STRUCTURES AND OTHER ITEMS INDICATED TO REMAIN SHALL BE REPAIRED OR REPLACED BY THE CONTRACTOR AT NO COST TO THE OWNER.
- DISPOSE OF ALL DEBRIS IN ACCORDANCE WITH AUTHORITIES HAVING JURISDICTION.
- G.C. TO VERIFY LOCATIONS OF EXISTING UTILITIES SO AS TO NOT DAMAGE EXISTING SERVICES.
- NO CONSTRUCTION WORK, TRAFFIC, PERSONNEL, OR MATERIALS SHALL ENCRUCH ON AREAS OUTSIDE THE LIMITS AND SHALL BE PROTECTED DURING CONSTRUCTION. ANY DAMAGE TO THE PROTECTED AREAS, ACCIDENTAL OR OTHERWISE, SHALL BE PREPARED TO THE SATISFACTION OF THE OWNER AT NO COST.

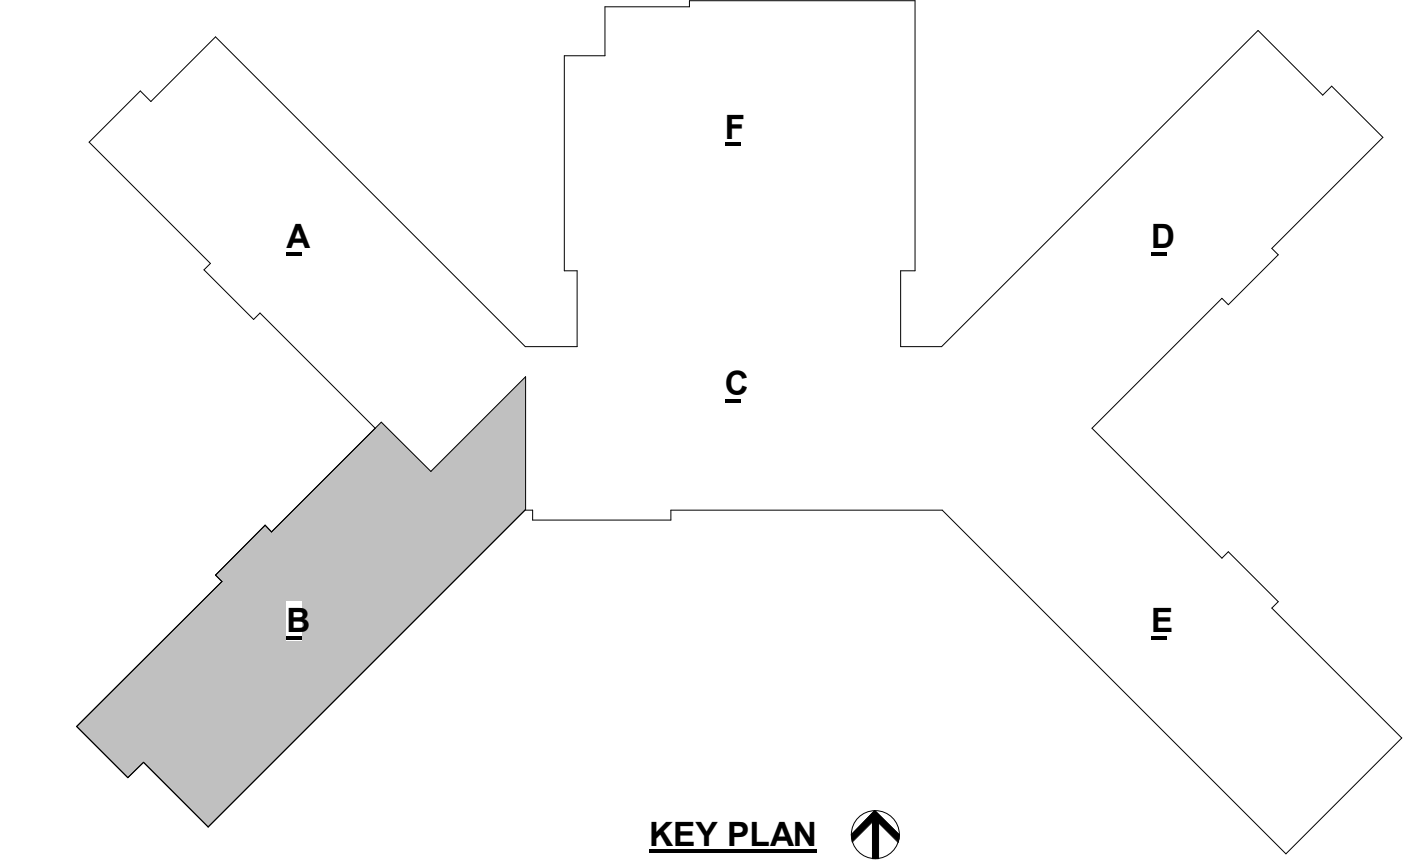

1 ENLARGE FLOOR PLAN - B
1/8" = 1'-0"

4/4/2024 1:17:39 PM



DESIGN

4FD5IGN
5101 WHEELIS DRIVE, SUITE 215
MEMPHIS, TN 38117
T: 901.767.3524
www.4fdesign.com

CONTRACTOR SHALL VERIFY ALL EXISTING CONDITIONS AND REPORT ANY DISCREPANCIES TO THE ARCHITECT PRIOR TO THE COMMENCEMENT OF WORK.

BARTLETT CITY SCHOOLS
BON LIN ELEMENTARY SCHOOL PAINT UPGRADES
3940 N Germantown Pkwy | Bartlett TN 38133

NOT FOR CONSTRUCTION

REVISIONS

Date Rev. # Description

Date 04/04/2024
Project Number 180124

ENLARGE FLOOR PLAN-C

SHEET
A1.4

SYMBOL LEGEND

NORTH ARROW

ENLARGED PLAN OR PLAN DETAIL

ROOM NAME & NUMBER

ELEVATION

SECTION

NO WORK

CLASSROOM FINISH LEGEND

WALLS: PAINT COLOR A ABOVE EXISTING WAINSCOT (CLASSROOM CORRIDORS)
FLOOR: EXISTING TO REMAIN
BASE: EXISTING TO REMAIN

WALLS: PAINT COLOR A & B STRIPE ABOVE EXISTING YELLOW WAINSCOT (COMMON AREA CORRIDORS)
FLOOR: EXISTING TO REMAIN
BASE: EXISTING TO REMAIN

WALLS: PAINT COLOR C AS WAINSCOT & COLOR B STRIPE (GYM)
FLOOR: EXISTING TO REMAIN
BASE: EXISTING TO REMAIN

WALLS: PAINT COLOR A- FIELD COLOR ABOVE EXISTING WAINSCOT (CAFETERIA)
FLOOR: EXISTING TO REMAIN
BASE: EXISTING TO REMAIN


WALLS: PAINT COLOR A- FIELD COLOR ABOVE EXISTING WAINSCOT
FLOOR: EXISTING TO REMAIN
BASE: EXISTING TO REMAIN
NOTE: PAINT EXISTING CONCRETE TOILET PARTITIONS & DOORS

- FINISH NOTES**
1. ALL DOORS AND FRAMES IN RENOVATED AREAS TO BE NEW PAINT COLOR A.
 2. PREP ALL METAL DOORS & DOOR FRAMES TO RECEIVE NEW PAINT.
 3. ALL INTERIOR WINDOW IN RENOVATED AREAS TO BE NEW PAINT COLOR A.
 4. PREP ALL INTERIOR METAL WINDOW FRAMES TO RECEIVE NEW PAINT.
 5. PAINT ALL EXISTING WALLS IN RENOVATED AREA. IF EXISTING PAINT IS PEELING, PATCH & REPAIR AREA TO RECEIVE NEW PAINT.
 6. OWNER TO PROVIDE EXISTING PAINT COLORS THAT ARE TO REMAIN.
 7. PAINT EXISTING GYP. BD. CEILING MATCHING EXISTING COLOR.
 8. NO FLOOR, WALL BASE, CEILING OR LIGHTING WORK.
 9. REFER TO PLANS AND ELEVATIONS FOR PAINT ALLOCATIONS.
 10. IN EXISTING RESTROOMS, PAINT CONCRETE TOILET PARTITIONS & DOORS MATCHING EXISTING COLOR UNLESS NOTED OTHERWISE.
 11. ALL PAINT FINISH TO APPEAR AS NEW.
 12. REFER TO SPECIFICATION BOOK FOR FURTHER PAINT SPECIFICATIONS AND PREP REQUIREMENTS.
 13. ALL EXISTING PAINT REMAINING IN RENOVATED AREA TO RECEIVE A FRESH COAT OF PAINT.
 14. REMOVE ALL RESIDUE FROM DOOR, DOOR FRAMES AND WALLS PRIOR TO PAINTING.
 15. PAINT BOTH SIDES OF DOORS & DOOR FRAMES IN RENOVATED AREAS.

FINISH SCHEDULE

PAIN
PAINT COLOR A- TO MATCH BENJAMIN MOORE OC-67 ICE MIST
PAINT COLOR B- TO MATCH EXISTING BLUE PAINT
PAINT COLOR C- TO MATCH BENJAMIN MOORE HC-166 KENDALL CHARCOAL


- GENERAL NOTES**
1. CONTRACTOR SHALL FIELD VERIFY ALL EXISTING CONDITIONS AND REPORT ANY DISCREPANCIES TO THE ARCHITECT PRIOR TO THE COMMENCEMENT OF WORK.
 2. CONTRACTOR TO NOTIFY OWNER IF SUSPECTED ASBESTOS IS FOUND.
 3. CONTRACTOR SHALL RETAIN ALL REQUIRED EGRESS PASSAGES AND EMERGENCY LIGHTING THROUGHOUT THE DURATION OF THE WORK.
 4. CONTRACTOR SHALL PROVIDE TEMPORARY BARRIERS TO PREVENT UNAUTHORIZED ACCESS TO CONSTRUCTION AREAS DURING THE DURATION OF THE WORK.
 5. MATERIAL REMOVED FROM THE CONSTRUCTION SITE DURING DEMOLITION REMAINS THE PROPERTY OF THE OWNER. VERIFY WITH OWNER PRIOR TO DISPOSAL OF MATERIALS AND/OR EQUIPMENT. IF MATERIALS/EQUIPMENT ARE TO BE REUSED, VERIFY WITH THE OWNER WHAT MATERIALS ARE TO BE RECLAIMED AND WHERE THEY ARE TO BE STORED.
 6. IF EXISTING ITEMS IN WORKING ORDER PRIOR TO DEMOLITION ARE DAMAGED DURING CONSTRUCTION AND ARE TO BE REUSED, THE ITEM(S) SHALL BE RESTORED TO WORKING ORDER AND FINISHED OR REPLACED BY THE CONTRACTOR AT NO COST TO THE OWNER.
 7. ANY FINISHES, EQUIPMENT, FURNISHINGS, ETC. THAT ARE DAMAGED OR MISPLACED/LOST DURING THE COURSE OF THE WORK SHALL BE REPLACED BY THE CONTRACTOR AT NO COST TO THE OWNER.
 8. WHERE NO WORK IS TO TAKE PLACE, THE CONTRACTOR SHALL PROTECT ALL EXISTING FINISHES AND FINISHES.
 9. ANY DAMAGE TO EXISTING CURBS, WALKS, PAVING, UTILITIES, FENCING, GRASS, TREES, PLANTING OR EXTERIOR STRUCTURES AND OTHER ITEMS INDICATED TO REMAIN SHALL BE REPAIRED OR REPLACED BY THE CONTRACTOR AT NO COST TO THE OWNER.
 10. DISPOSE OF ALL DEBRIS IN ACCORDANCE WITH AUTHORITIES HAVING JURISDICTION.
 11. G.C. TO VERIFY LOCATIONS OF EXISTING UTILITIES SO AS TO NOT DAMAGE EXISTING SERVICES.
 12. NO CONSTRUCTION WORK, TRAFFIC, PERSONNEL, OR MATERIALS SHALL ENDOUR ON AREAS OUTSIDE THE LIMITS AND SHALL BE PROTECTED DURING CONSTRUCTION. ANY DAMAGE TO THE PROTECTED AREAS, ACCIDENTAL OR OTHERWISE, SHALL BE PREPARED TO THE SATISFACTION OF THE OWNER AT NO COST.

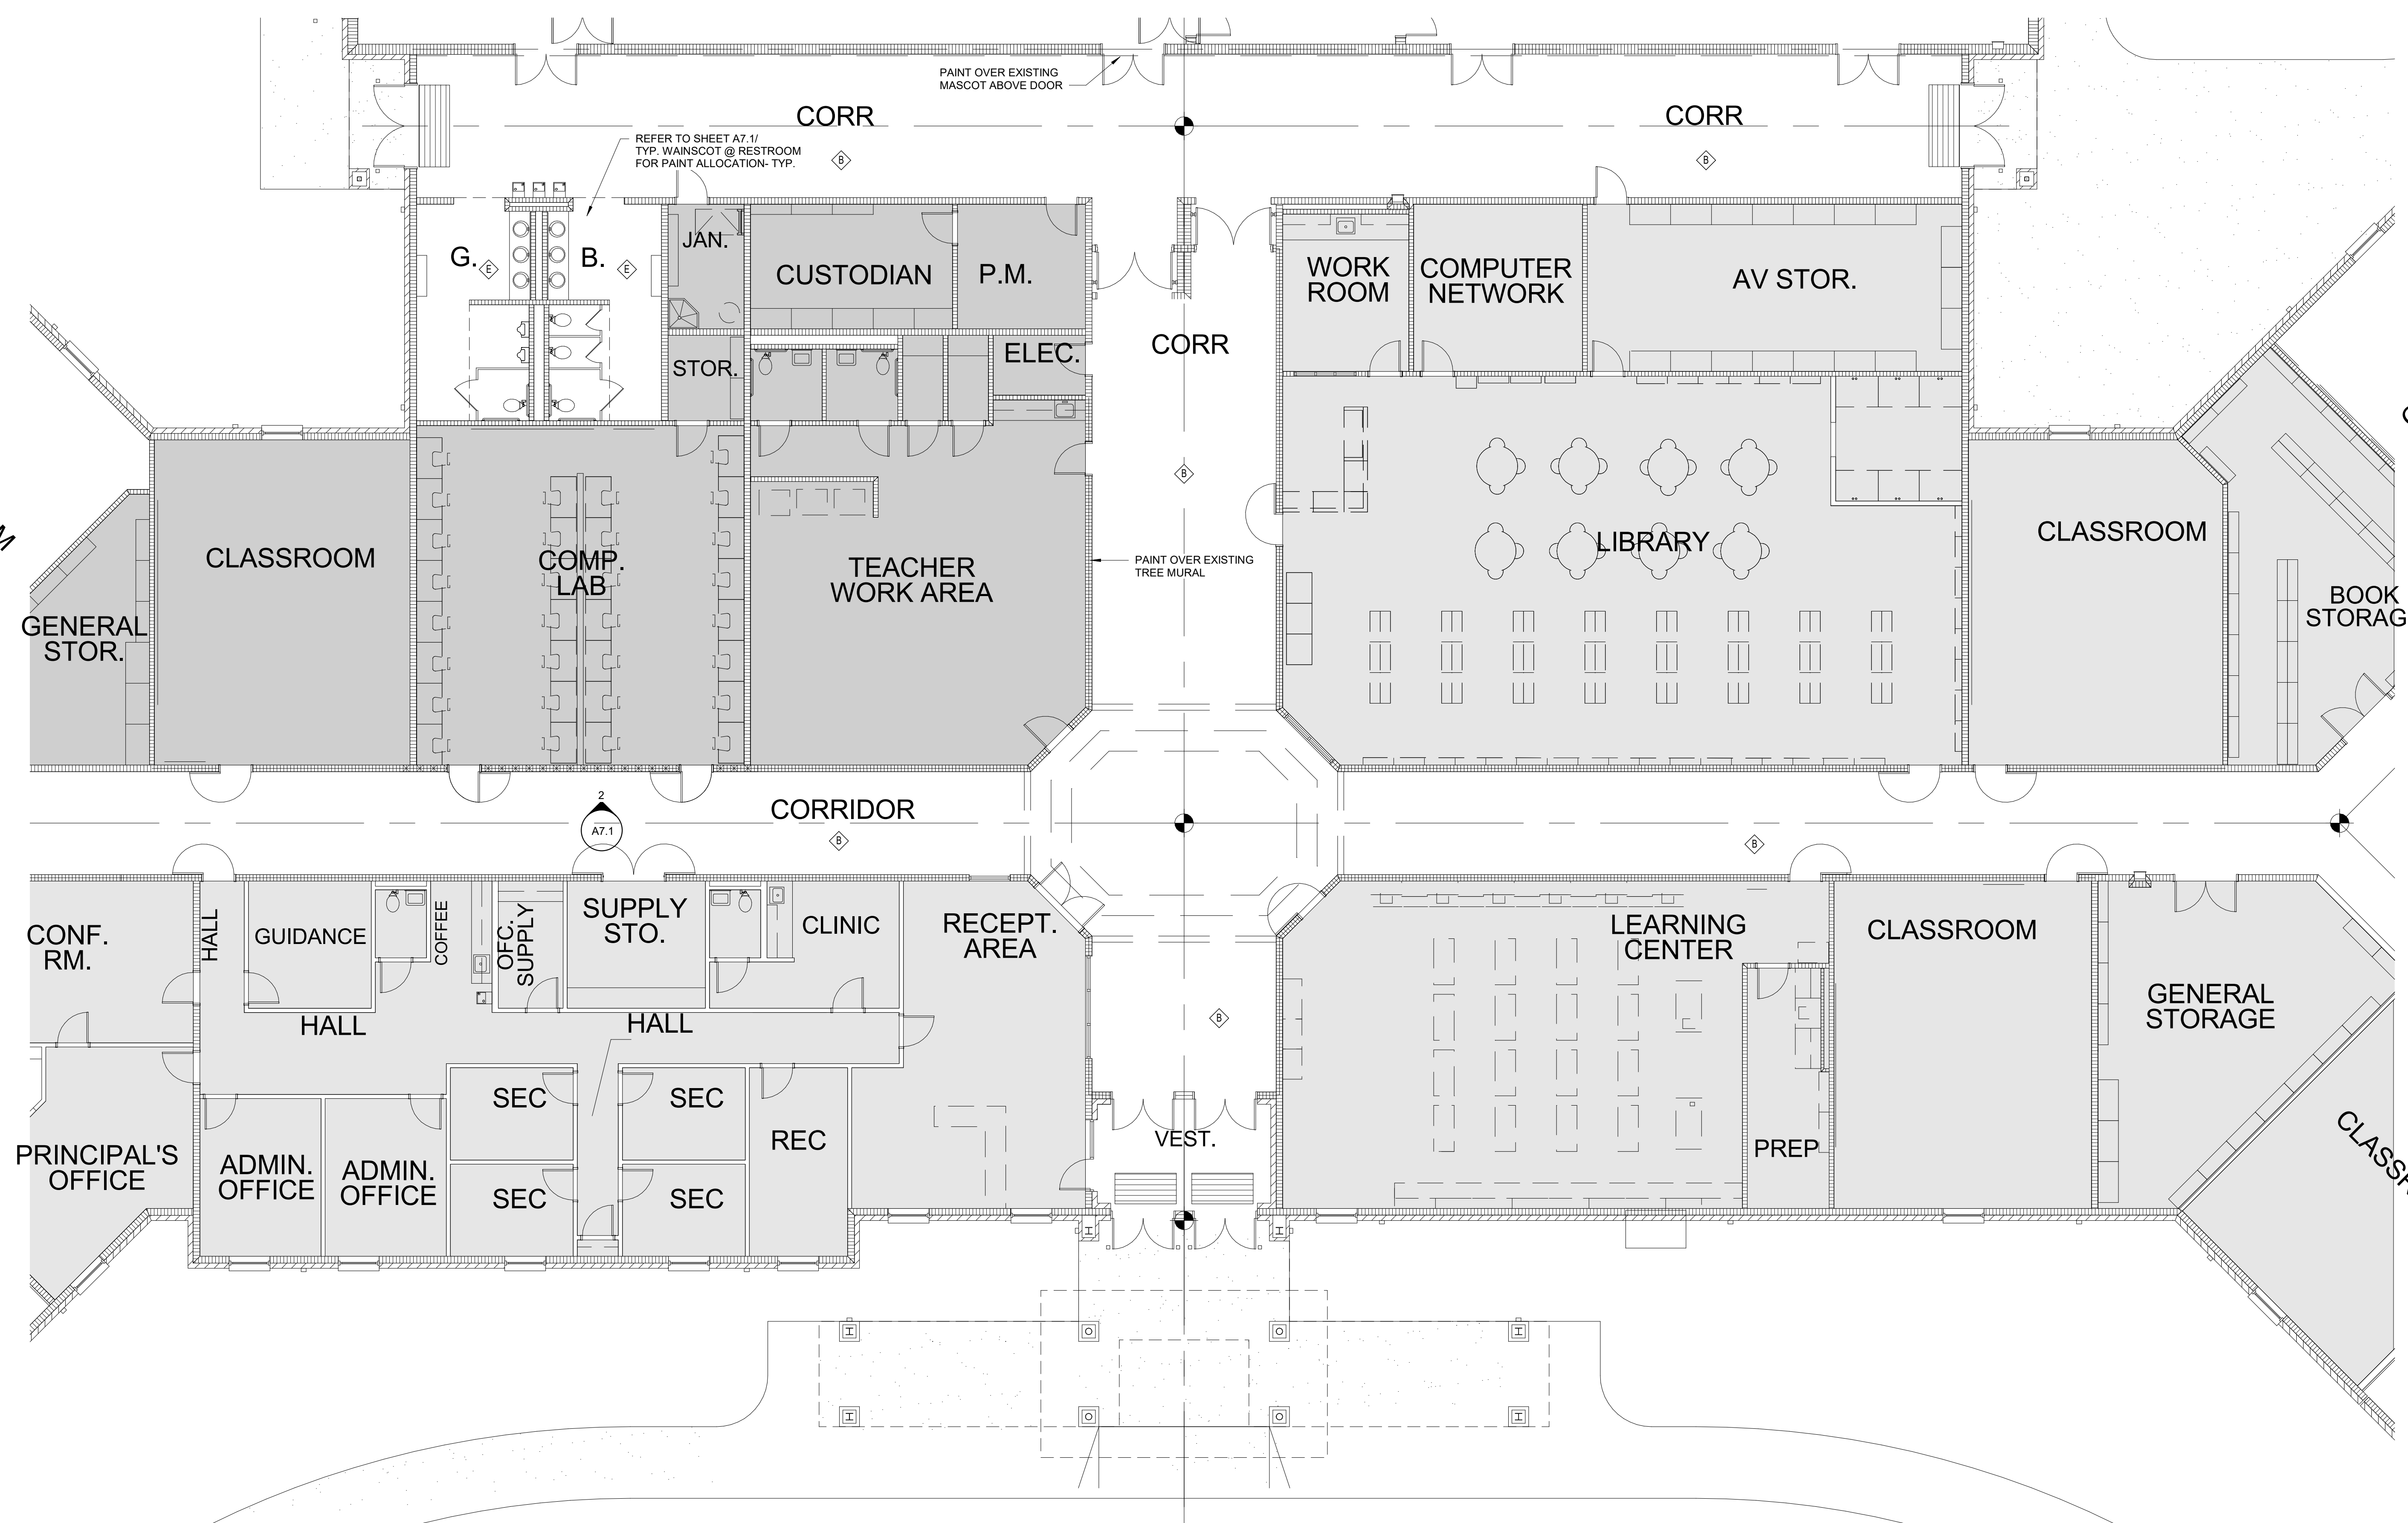


1 ENLARGE FLOOR PLAN - C
1/8" = 1'-0"



PAINT OVER EXISTING TREE-
APPLY TYPICAL CORRIDOR
PAINT - REFER TO SHEET 2/A7.1
FOR TYPICAL CORRIDOR PAINT

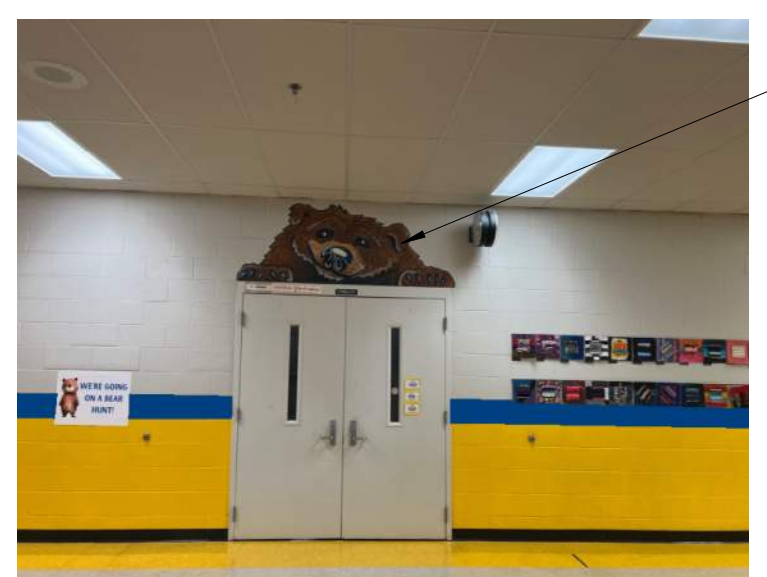

PAINT OVER EXISTING MASCOT-
APPLY TYPICAL CORRIDOR PAINT-
REFER TO SHEET 2/A7.1 FOR
TYPICAL CORRIDOR PAINT

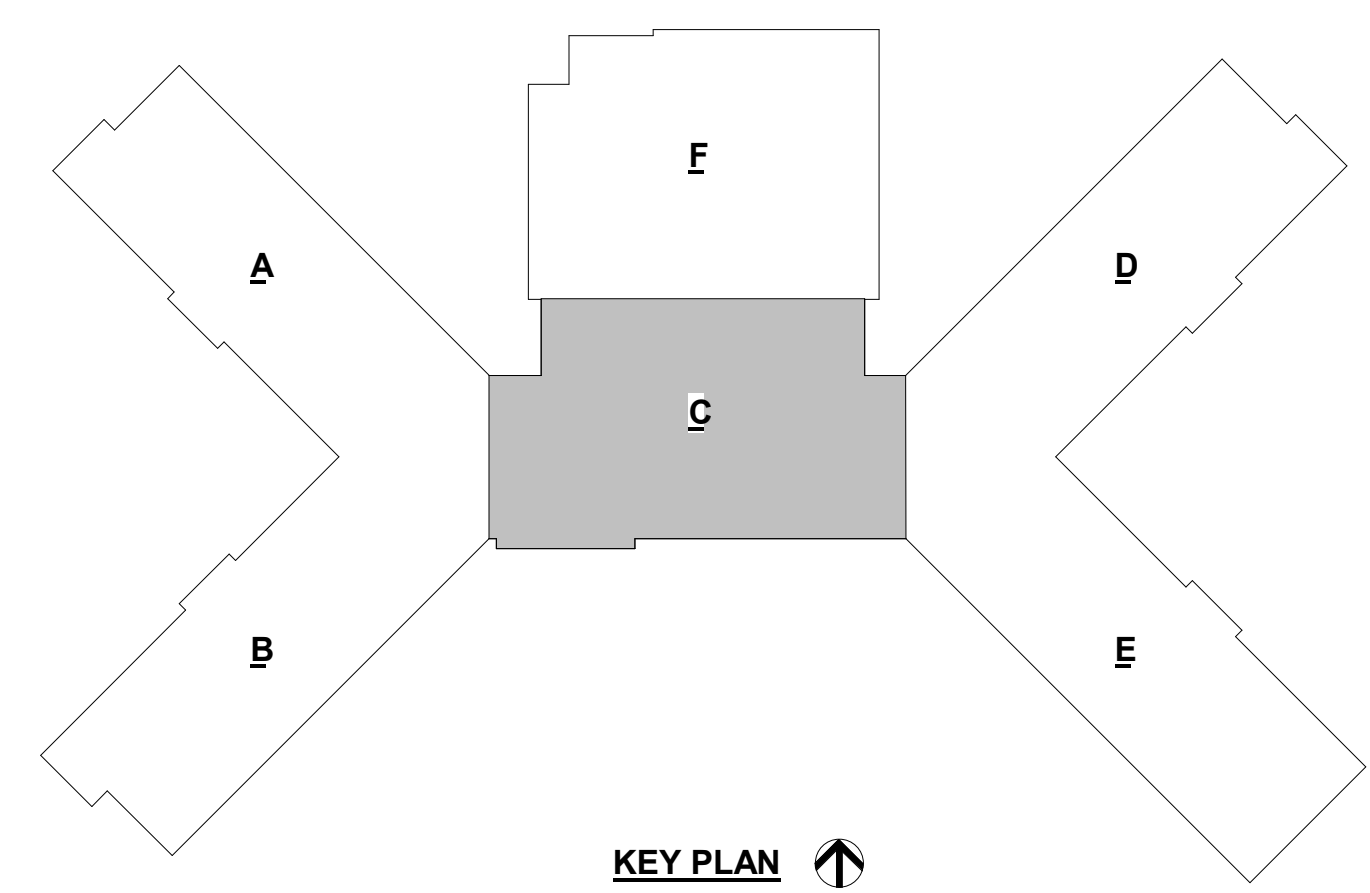




DESIGN

4FDESIGN
5101 WHEELIS DRIVE, SUITE 215
MEMPHIS, TN 38117
T: 901.767.3924
www.4fdesign.com

CONTRACTOR SHALL VERIFY ALL EXISTING CONDITIONS AND REPORT ANY DISCREPANCIES TO THE ARCHITECT PRIOR TO THE COMMENCEMENT OF WORK.
IF EXISTING WALLS IN RENOVATED AREA, IF EXISTING PAINT IS PEELING, PATCH & REPAIR AREA TO RECEIVE NEW PAINT.
OWNER TO PROVIDE EXISTING PAINT COLORS THAT ARE TO REMAIN.
PAINT EXISTING GYP. BD. CEILING MATCHING EXISTING COLOR.
NO FLOOR, WALL BASE, CEILING OR LIGHTING WORK.
REFER TO PLANS AND ELEVATIONS FOR PAINT ALLOCATIONS.
IN EXISTING RESTROOMS, PAINT CONCRETE TOILET PARTITIONS & DOORS MATCHING EXISTING COLOR UNLESS NOTED OTHERWISE.
ALL PAINT FINISH TO APPEAR AS NEW.
REFER TO SPECIFICATION BOOK FOR FURTHER PAINT SPECIFICATIONS AND PREP REQUIREMENTS.
ALL EXISTING PAINT REMAINING IN RENOVATED AREA TO RECEIVE A FRESH COAT OF PAINT.
REMOVE ALL RESIDUE FROM DOOR, DOOR FRAMES AND WALLS PRIOR TO PAINTING.
PAINT BOTH SIDES OF DOORS & DOOR FRAMES IN RENOVATED AREAS.

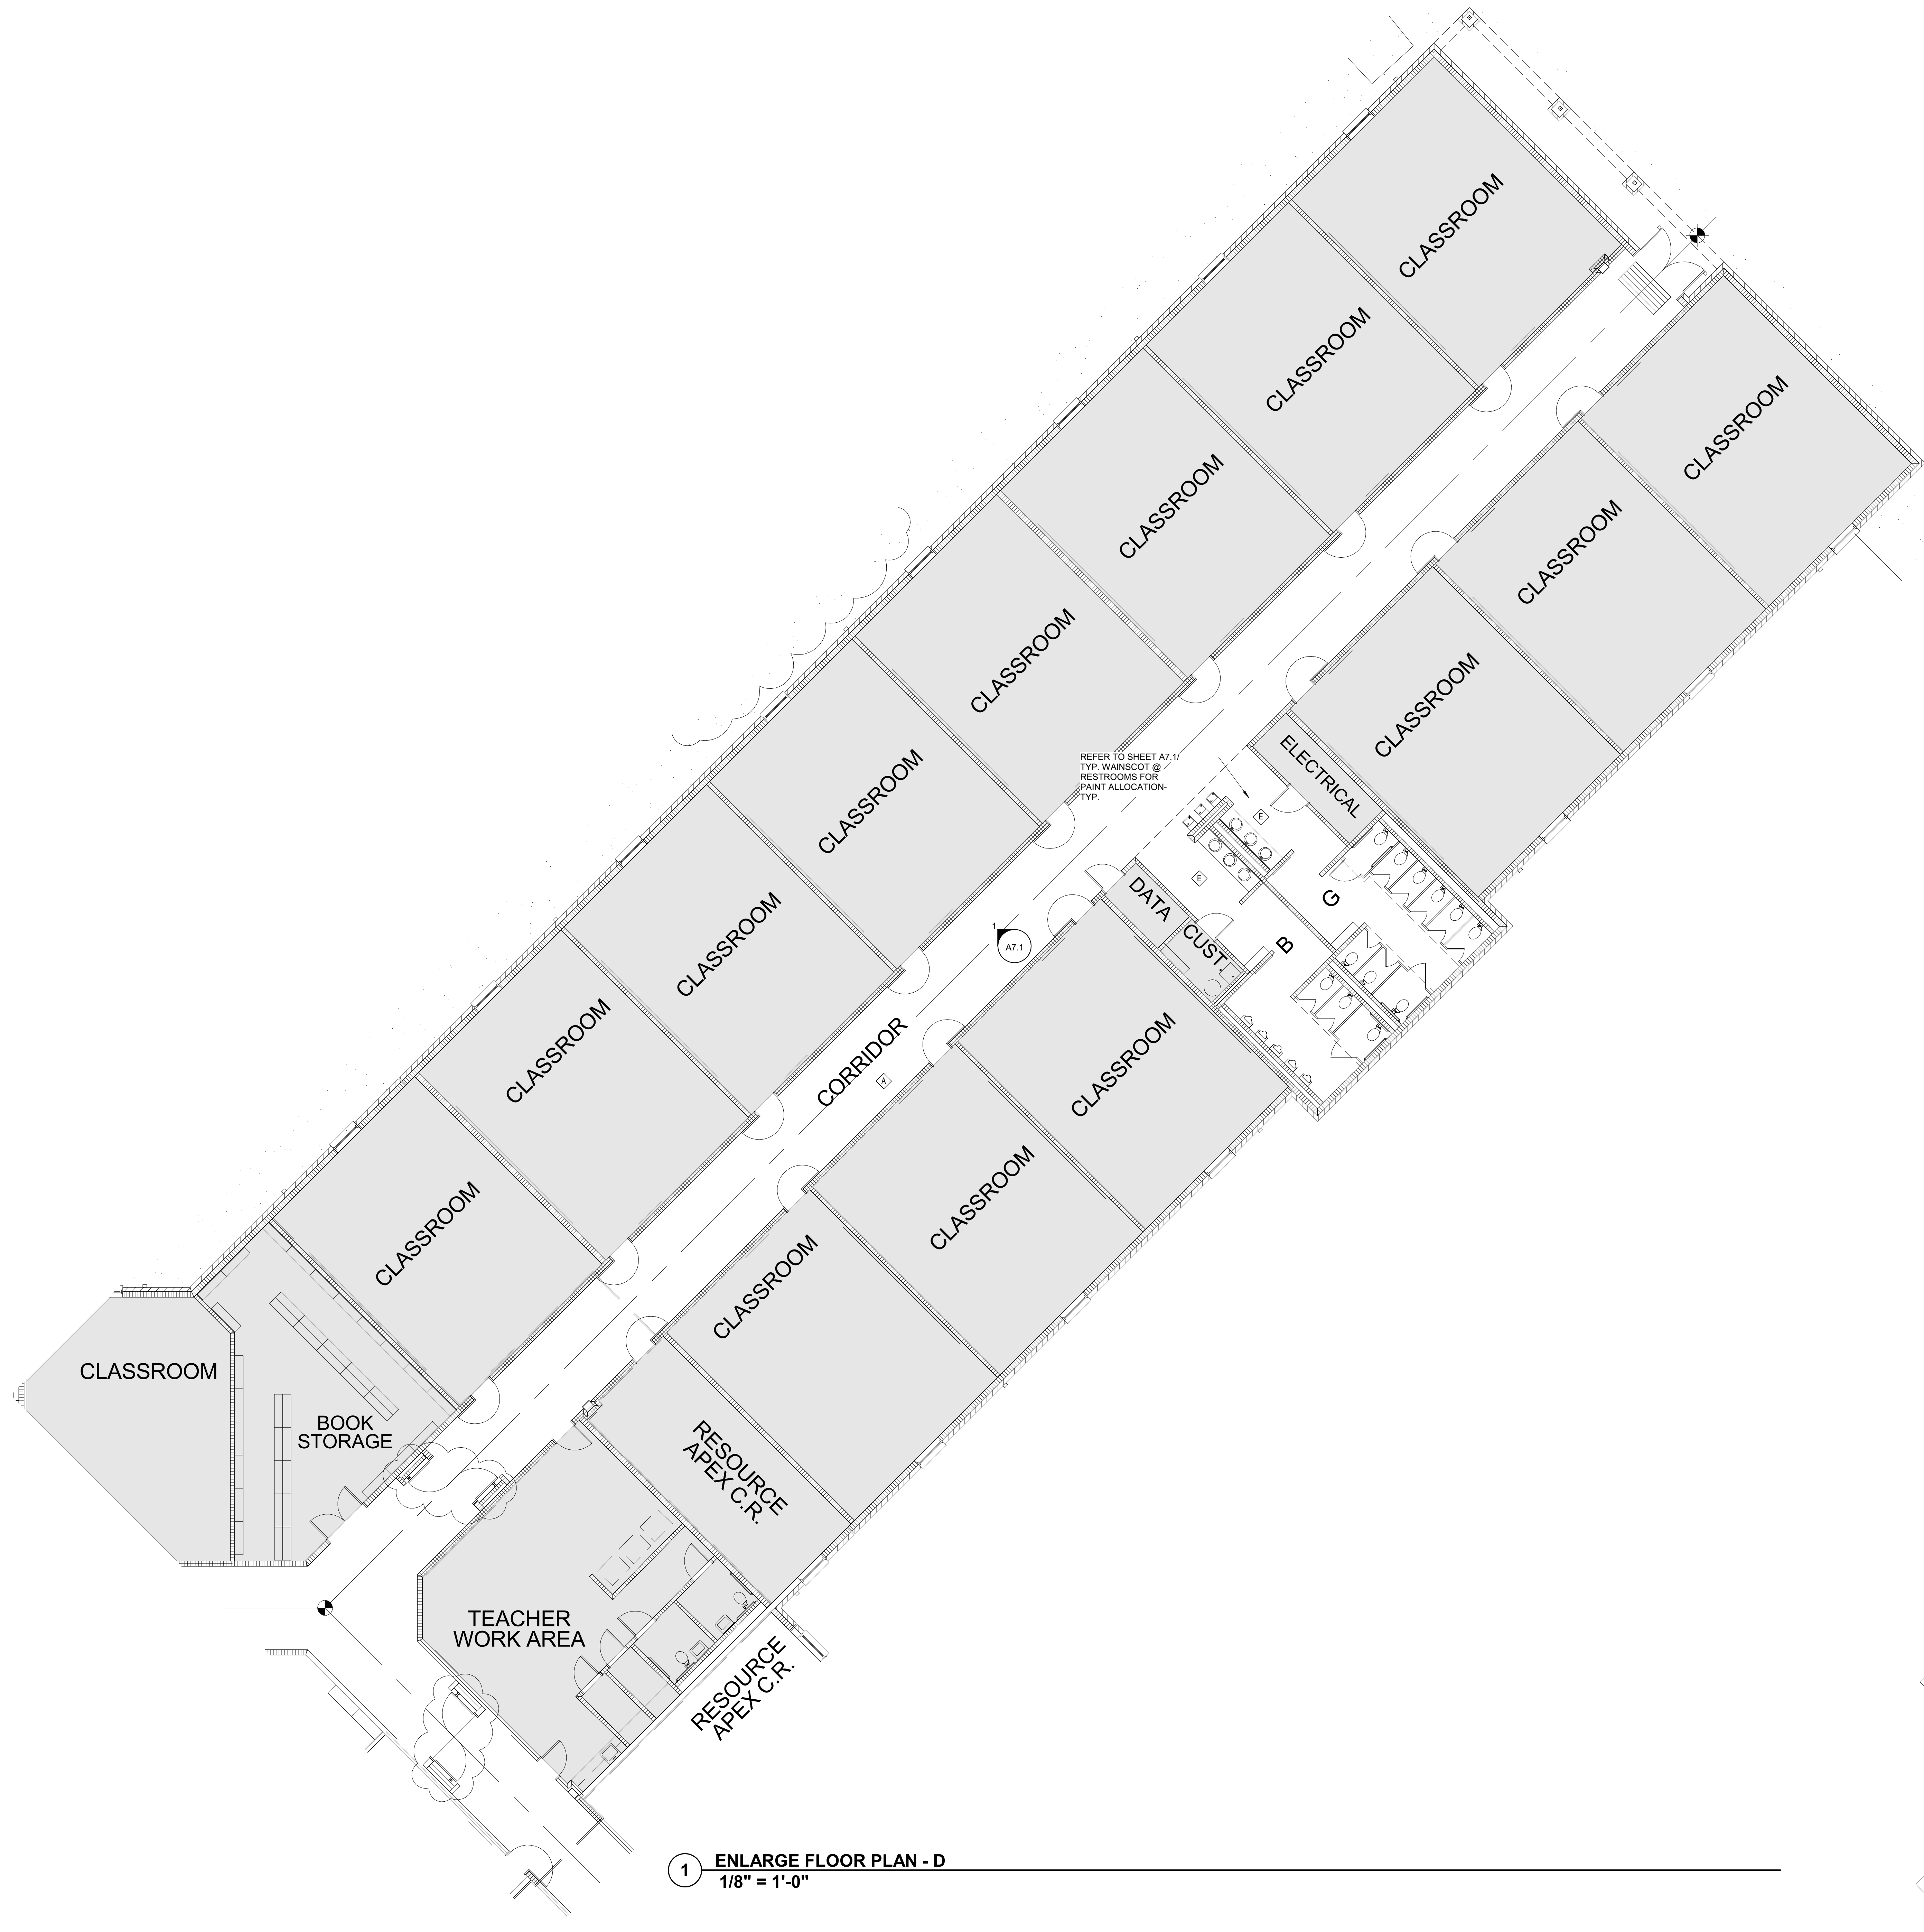


SYMBOL LEGEND	
	NORTH ARROW
	ENLARGED PLAN OR PLAN DETAIL
	ROOM NAME & NUMBER
	ELEVATION
	SECTION
	NO WORK

ROOM FINISH LEGEND	
	WALLS: PAINT COLOR A ABOVE EXISTING WAINSCOT (CLASSROOM CORRIDORS) FLOOR: EXISTING TO REMAIN BASE: EXISTING TO REMAIN
	WALLS: PAINT COLOR A & B STRIPE ABOVE EXISTING YELLOW WAINSCOT (COMMON AREA CORRIDORS) FLOOR: EXISTING TO REMAIN BASE: EXISTING TO REMAIN
	WALLS: PAINT COLOR C AS WAINSCOT & COLOR B STRIPE (GYM) FLOOR: EXISTING TO REMAIN BASE: EXISTING TO REMAIN
	WALLS: PAINT COLOR A- FIELD COLOR ABOVE EXISTING WAINSCOT (CAFETERIA) FLOOR: EXISTING TO REMAIN BASE: EXISTING TO REMAIN
	WALLS: PAINT COLOR A- FIELD COLOR ABOVE EXISTING WAINSCOT FLOOR: EXISTING TO REMAIN BASE: EXISTING TO REMAIN NOTE: PAINT EXISTING CONCRETE TOILET PARTITIONS & DOORS

- FINISH NOTES**
- ALL DOORS AND FRAMES IN RENOVATED AREAS TO BE NEW PAINT COLOR A.
 - PREP ALL METAL DOORS & DOOR FRAMES TO RECEIVE NEW PAINT.
 - ALL INTERIOR WINDOWS IN RENOVATED AREAS TO BE NEW PAINT COLOR A.
 - PREP ALL INTERIOR METAL WINDOW FRAMES TO RECEIVE NEW PAINT.
 - PAINT ALL EXISTING WALLS IN RENOVATED AREA, IF EXISTING PAINT IS PEELING, PATCH & REPAIR AREA TO RECEIVE NEW PAINT.
 - OWNER TO PROVIDE EXISTING PAINT COLORS THAT ARE TO REMAIN.
 - PAINT EXISTING GYP. BD. CEILING MATCHING EXISTING COLOR.
 - NO FLOOR, WALL BASE, CEILING OR LIGHTING WORK.
 - REFER TO PLANS AND ELEVATIONS FOR PAINT ALLOCATIONS.
 - IN EXISTING RESTROOMS, PAINT CONCRETE TOILET PARTITIONS & DOORS MATCHING EXISTING COLOR UNLESS NOTED OTHERWISE.
 - ALL PAINT FINISH TO APPEAR AS NEW.
 - REFER TO SPECIFICATION BOOK FOR FURTHER PAINT SPECIFICATIONS AND PREP REQUIREMENTS.
 - ALL EXISTING PAINT REMAINING IN RENOVATED AREA TO RECEIVE A FRESH COAT OF PAINT.
 - REMOVE ALL RESIDUE FROM DOOR, DOOR FRAMES AND WALLS PRIOR TO PAINTING.
 - PAINT BOTH SIDES OF DOORS & DOOR FRAMES IN RENOVATED AREAS.

FINISH SCHEDULE	
PAINT	
PAINT COLOR A-	TO MATCH BENJAMIN MOORE OC-87 ICE MIST
PAINT COLOR B-	TO MATCH EXISTING BLUE PAINT
PAINT COLOR C-	TO MATCH BENJAMIN MOORE HC-166 KENDALL CHARCOAL

- GENERAL NOTES**
- CONTRACTOR SHALL FIELD VERIFY ALL EXISTING CONDITIONS AND REPORT ANY DISCREPANCIES TO THE ARCHITECT PRIOR TO THE COMMENCEMENT OF WORK.
 - CONTRACTOR TO NOTIFY OWNER IF SUSPECTED ASBESTOS IS FOUND.
 - CONTRACTOR SHALL RETAIN ALL REQUIRED EGRESS PASSAGES AND EMERGENCY LIGHTING THROUGHOUT THE DURATION OF THE WORK.
 - CONTRACTOR SHALL PROVIDE TEMPORARY BARRIERS TO PREVENT UNAUTHORIZED ACCESS TO CONSTRUCTION AREAS DURING THE DURATION OF THE WORK.
 - MATERIAL REMOVED FROM THE CONSTRUCTION SITE DURING DEMOLITION REMAINS THE PROPERTY OF THE OWNER. VERIFY WITH OWNER PRIOR TO DISPOSAL OF MATERIALS AND/OR EQUIPMENT. IF MATERIALS/EQUIPMENT ARE TO BE REUSED, VERIFY WITH THE OWNER WHAT MATERIALS ARE TO BE RECLAIMED AND WHERE THEY ARE TO BE STORED.
 - IF EXISTING ITEMS IN WORKING ORDER PRIOR TO DEMOLITION ARE DAMAGED DURING CONSTRUCTION AND ARE TO BE REUSED, THE ITEM(S) SHALL BE RESTORED TO WORKING ORDER AND FINISHED OR REPLACED BY THE CONTRACTOR AT NO COST TO THE OWNER.
 - ANY FINISHES, EQUIPMENT, FURNISHINGS, ETC. THAT ARE DAMAGED OR MISPLACED/LOST DURING THE COURSE OF THE WORK SHALL BE REPLACED BY THE CONTRACTOR AT NO COST TO THE OWNER.
 - WHERE NO WORK IS TO TAKE PLACE, THE CONTRACTOR SHALL PROTECT ALL EXISTING FURNISHINGS AND FINISHES.
 - ANY DAMAGE TO EXISTING CURBS, WALKS, PAVING, UTILITIES, FENCING, GRASS, TREES, PLANTING OR EXTERIOR STRUCTURES AND OTHER ITEMS INDICATED TO REMAIN SHALL BE REPAIRED OR REPLACED BY THE CONTRACTOR AT NO COST TO THE OWNER.
 - DISPOSE OF ALL DEBRIS IN ACCORDANCE WITH AUTHORITIES HAVING JURISDICTION.
 - G.C. TO VERIFY LOCATIONS OF EXISTING UTILITIES SO AS TO NOT DAMAGE EXISTING SERVICES.
 - NO CONSTRUCTION WORK, TRAFFIC, PERSONNEL, OR MATERIALS SHALL ENCRUCH ON AREAS OUTSIDE THE LIMITS AND SHALL BE PROTECTED DURING CONSTRUCTION. ANY DAMAGE TO THE PROTECTED AREAS, ACCIDENTAL OR OTHERWISE, SHALL BE PREPARED TO THE SATISFACTION OF THE OWNER AT NO COST.

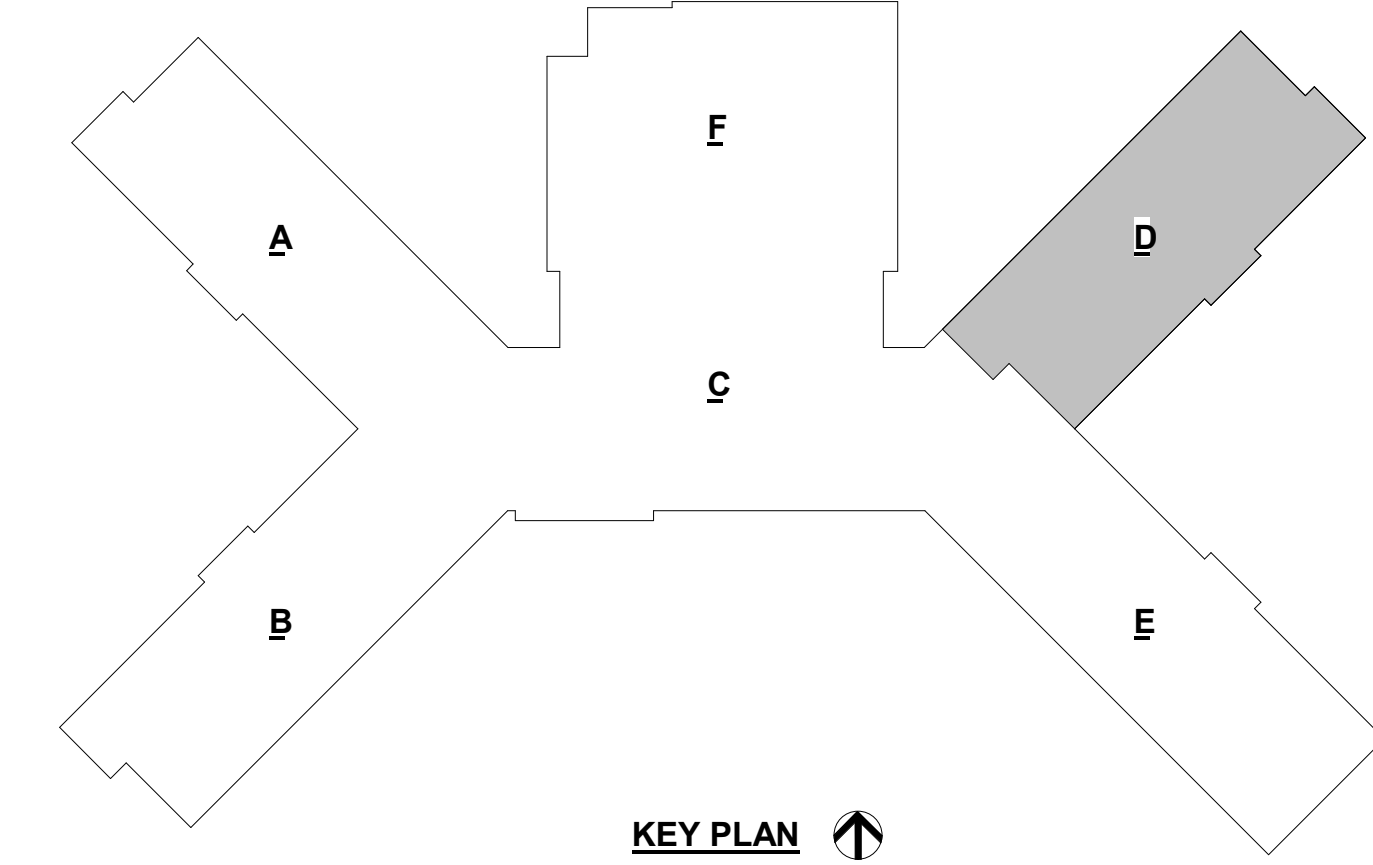

1 ENLARGE FLOOR PLAN - D
1/8" = 1'-0"

BARTLETT CITY SCHOOLS
BON LIN ELEMENTARY SCHOOL PAINT UPGRADES
3940 N Germantown Pkwy | Bartlett TN 38133

NOT FOR CONSTRUCTION

REVISIONS

Date	Rev. #	Description

Date 04/04/2024
Project Number 180124

ENLARGE FLOOR PLAN - D

SHEET
A1.5



DESIGN

4FDESIGN
5101 WHEELIS DRIVE, SUITE 215
MEMPHIS, TN 38117
T: 901.767.3924
www.4fdesign.com

CONTRACTOR'S NOTICE: CONTRACTOR SHALL VERIFY ALL RIGHTS RESERVED. THIS DOCUMENT IS THE PROPERTY OF 4F DESIGN AND SHALL NOT BE REPRODUCED, COPIED, OR TRANSMITTED IN ANY FORM OR BY ANY MEANS, WITHOUT THE WRITTEN CONSENT OF 4F DESIGN.

BARTLETT CITY SCHOOLS
BON LIN ELEMENTARY SCHOOL PAINT UPGRADES
3940 N Germantown Pkwy | Bartlett TN 38133

NOT FOR CONSTRUCTION

REVISIONS

Date Rev. # Description

Date 04/04/2024
Project Number 180124

ENLARGE FLOOR PLAN - E

SHEET
A1.6



SYMBOL LEGEND	
	NORTH ARROW
	ENLARGED PLAN OR PLAN DETAIL
	ROOM NAME & NUMBER
	ELEVATION
	SECTION
	NO WORK

ROOM FINISH LEGEND	
	WALLS: PAINT COLOR A ABOVE EXISTING WAINSCOT (CLASSROOM CORRIDORS) FLOOR: EXISTING TO REMAIN BASE: EXISTING TO REMAIN
	WALLS: PAINT COLOR A & B STRIPE ABOVE EXISTING YELLOW WAINSCOT (COMMON AREA CORRIDORS) FLOOR: EXISTING TO REMAIN BASE: EXISTING TO REMAIN
	WALLS: PAINT COLOR C AS WAINSCOT & COLOR B STRIPE (GYM) FLOOR: EXISTING TO REMAIN BASE: EXISTING TO REMAIN
	WALLS: PAINT COLOR A - FIELD COLOR ABOVE EXISTING WAINSCOT (CAFETERIA) FLOOR: EXISTING TO REMAIN BASE: EXISTING TO REMAIN
	WALLS: PAINT COLOR A - FIELD COLOR ABOVE EXISTING WAINSCOT FLOOR: EXISTING TO REMAIN BASE: EXISTING TO REMAIN NOTE: PAINT EXISTING CONCRETE TOILET PARTITIONS & DOORS

FINISH NOTES	
1.	ALL DOORS AND FRAMES IN RENOVATED AREAS TO BE NEW PAINT COLOR A.
2.	PREP ALL METAL DOORS & DOOR FRAMES TO RECEIVE NEW PAINT.
3.	ALL INTERIOR WINDOWS IN RENOVATED AREAS TO BE NEW PAINT COLOR A.
4.	PREP ALL INTERIOR METAL WINDOW FRAMES TO RECEIVE NEW PAINT.
5.	PAINT ALL EXISTING WALLS IN RENOVATED AREA. IF EXISTING PAINT IS PEELING, PATCH & REPAIR AREA TO RECEIVE NEW PAINT.
6.	OWNER TO PROVIDE EXISTING PAINT COLORS THAT ARE TO REMAIN.
7.	PAINT EXISTING GYP. BD. CEILING MATCHING EXISTING COLOR.
8.	NO FLOOR, WALL BASE, CEILING OR LIGHTING WORK.
9.	REFER TO PLANS AND ELEVATIONS FOR PAINT ALLOCATIONS.
10.	IN EXISTING RESTROOMS, PAINT CONCRETE TOILET PARTITIONS & DOORS MATCHING EXISTING COLOR UNLESS NOTED OTHERWISE.
11.	ALL PAINT FINISH TO APPEAR AS NEW.
12.	REFER TO SPECIFICATION BOOK FOR FURTHER PAINT SPECIFICATIONS AND PREP REQUIREMENTS.
13.	ALL EXISTING PAINT REMAINING IN RENOVATED AREA TO RECEIVE A FRESH COAT OF PAINT.
14.	REMOVE ALL RESIDUE FROM DOOR, DOOR FRAMES AND WALLS PRIOR TO PAINTING.
15.	PAINT BOTH SIDES OF DOORS & DOOR FRAMES IN RENOVATED AREAS.

FINISH SCHEDULE	
PAINT	
PAINT COLOR A-	TO MATCH BENJAMIN MOORE OC-87 ICE MIST
PAINT COLOR B-	TO MATCH EXISTING BLUE PAINT
PAINT COLOR C-	TO MATCH BENJAMIN MOORE HC-166 KENDALL CHARCOAL

GENERAL NOTES	
1.	CONTRACTOR SHALL FIELD VERIFY ALL EXISTING CONDITIONS AND REPORT ANY DISCREPANCIES TO THE ARCHITECT PRIOR TO THE COMMENCEMENT OF WORK.
2.	CONTRACTOR TO NOTIFY OWNER IF SUSPECTED ASBESTOS IS FOUND.
3.	CONTRACTOR SHALL RETAIN ALL REQUIRED EGRESS PASSAGES AND EMERGENCY LIGHTING THROUGHOUT THE DURATION OF THE WORK.
4.	CONTRACTOR SHALL PROVIDE TEMPORARY BARRIERS TO PREVENT UNAUTHORIZED ACCESS TO CONSTRUCTION AREAS DURING THE DURATION OF THE WORK.
5.	MATERIAL REMOVED FROM THE CONSTRUCTION SITE DURING DEMOLITION REMAINS THE PROPERTY OF THE OWNER. VERIFY WITH OWNER PRIOR TO DISPOSAL OF MATERIALS AND/OR EQUIPMENT. IF MATERIALS/EQUIPMENT ARE TO BE REUSED, VERIFY WITH THE OWNER WHAT MATERIALS ARE TO BE RECLAIMED AND WHERE THEY ARE TO BE STORED.
6.	IF EXISTING ITEMS IN WORKING ORDER PRIOR TO DEMOLITION ARE DAMAGED DURING CONSTRUCTION AND ARE TO BE REUSED, THE ITEMS SHALL BE RESTORED TO WORKING ORDER AND FINISHED OR REPLACED BY THE CONTRACTOR AT NO COST TO THE OWNER.
7.	ANY FINISHES, EQUIPMENT, FURNISHINGS, ETC. THAT ARE DAMAGED OR MISPLACED/LOST DURING THE COURSE OF THE WORK SHALL BE REPLACED BY THE CONTRACTOR AT NO COST TO THE OWNER.
8.	WHERE NO WORK IS TO TAKE PLACE, THE CONTRACTOR SHALL PROTECT ALL EXISTING FURNISHINGS AND FINISHES.
9.	ANY DAMAGE TO EXISTING CURBS, WALKS, PAVING, UTILITIES, FENCING, GRASS, TREES, PLANTING OR EXTERIOR STRUCTURES AND OTHER ITEMS INDICATED TO REMAIN SHALL BE REPAIRED OR REPLACED BY THE CONTRACTOR AT NO COST TO THE OWNER.
10.	DISPOSE OF ALL DEBRIS IN ACCORDANCE WITH AUTHORITIES HAVING JURISDICTION.
11.	G.C. TO VERIFY LOCATIONS OF EXISTING UTILITIES SO AS TO NOT DAMAGE EXISTING SERVICES.
12.	NO CONSTRUCTION WORK, TRAFFIC, PERSONNEL, OR MATERIALS SHALL ENCRUCH ON AREAS OUTSIDE THE LIMITS AND SHALL BE PROTECTED DURING CONSTRUCTION. ANY DAMAGE TO THE PROTECTED AREAS, ACCIDENTAL OR OTHERWISE, SHALL BE PREPARED TO THE SATISFACTION OF THE OWNER AT NO COST.

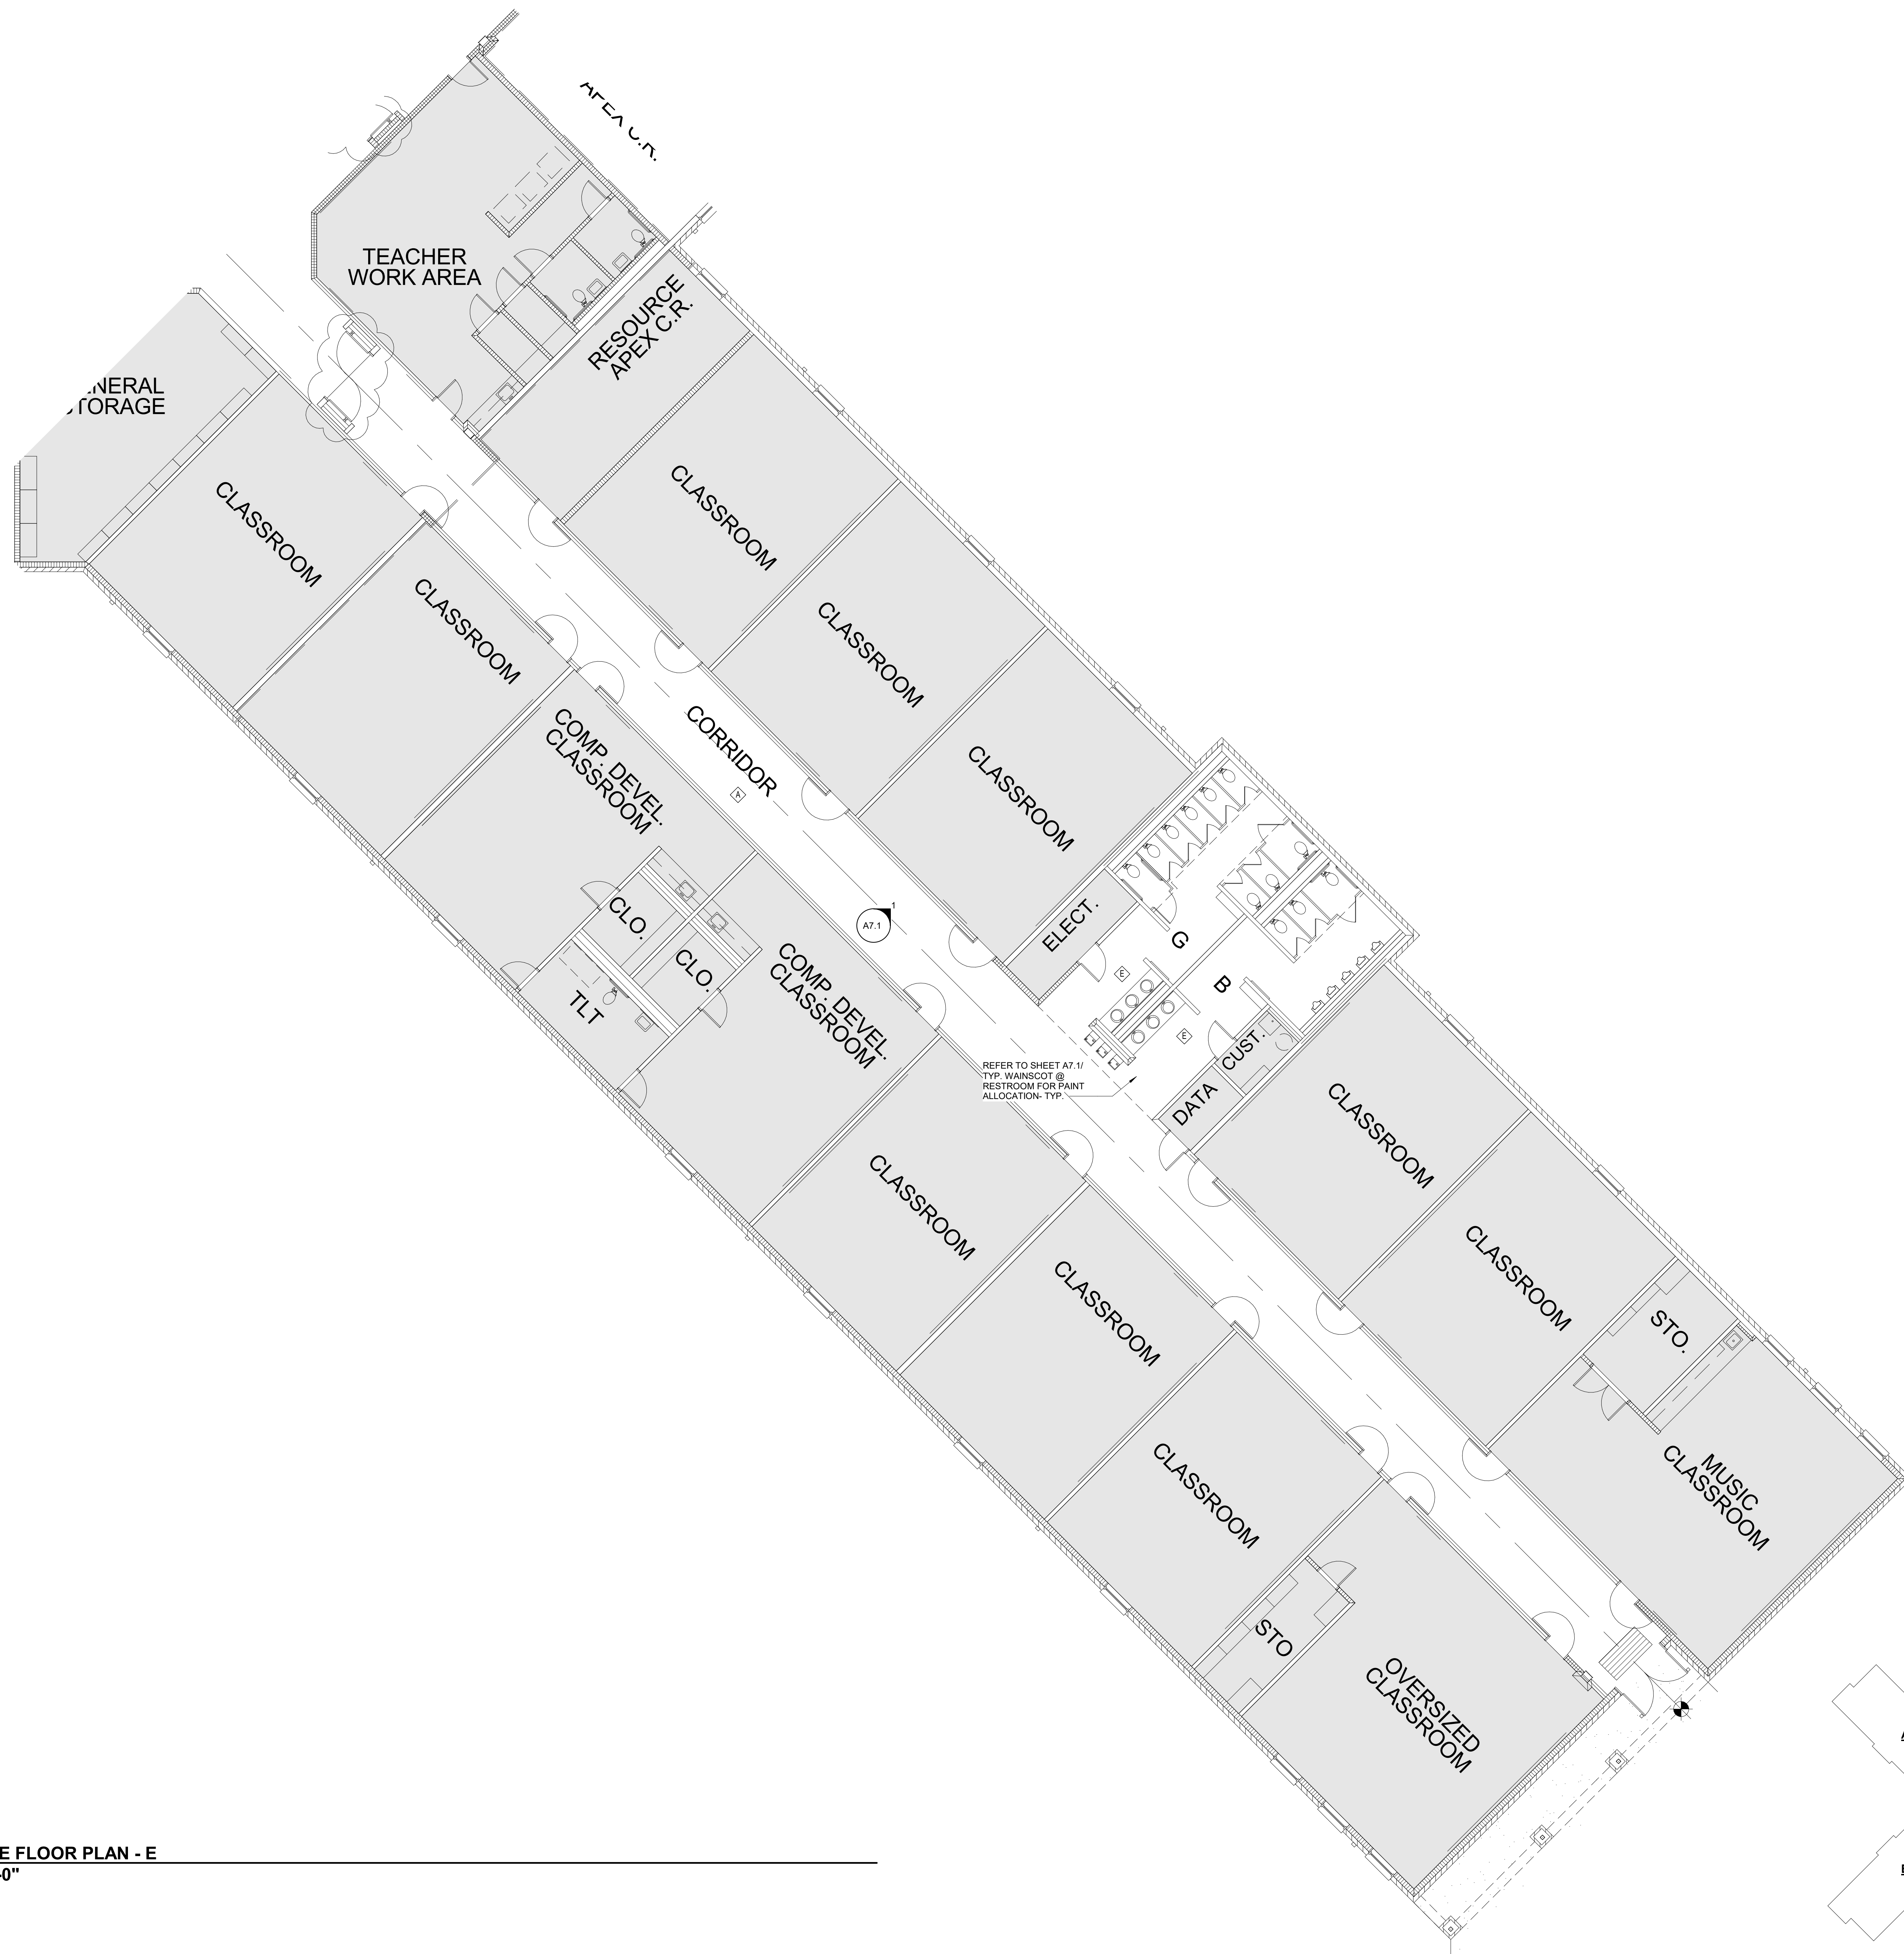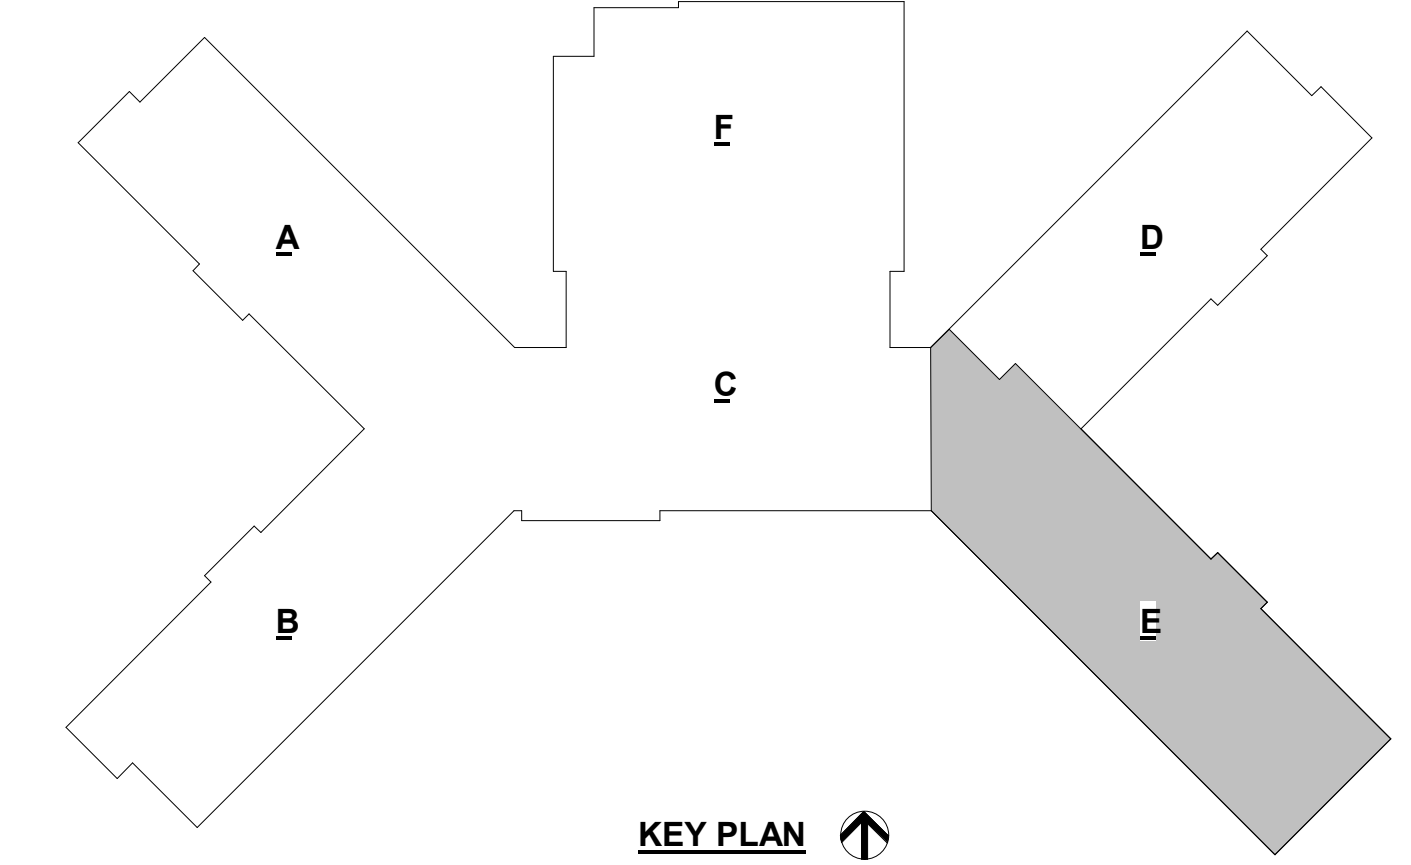

1 ENLARGE FLOOR PLAN - E
1/8" = 1'-0"

4/4/2024 1:16:37 PM



DESIGN

4FD DESIGN
5101 WHEELIS DRIVE, SUITE 215
MEMPHIS, TN 38117
T: 901.767.3924
www.4fdesign.com

CONTRACTOR SHALL VERIFY ALL EXISTING CONDITIONS AND REPORT ANY DISCREPANCIES TO THE ARCHITECT PRIOR TO THE COMMENCEMENT OF WORK.
CONTRACTOR SHALL RETAIN ALL REQUIRED EGRESS PASSAGES AND EMERGENCY LIGHTING THROUGHOUT THE DURATION OF THE WORK.
CONTRACTOR SHALL PROVIDE TEMPORARY BARRIERS TO PREVENT UNAUTHORIZED ACCESS TO CONSTRUCTION AREAS DURING THE DURATION OF THE WORK.
MATERIAL REMOVED FROM THE CONSTRUCTION SITE DURING DEMOLITION REMAINS THE PROPERTY OF THE OWNER. VERIFY WITH OWNER PRIOR TO DISPOSAL OF MATERIALS AND/OR EQUIPMENT. IF MATERIALS/EQUIPMENT ARE TO BE REUSED, VERIFY WITH THE OWNER WHAT MATERIALS ARE TO BE RECLAIMED AND WHERE THEY ARE TO BE STORED.
IF EXISTING ITEMS IN WORKING ORDER PRIOR TO DEMOLITION ARE DAMAGED DURING CONSTRUCTION AND ARE TO BE REUSED, THE ITEMS SHALL BE RESTORED TO WORKING ORDER AND FINISHED OR REPLACED BY THE CONTRACTOR AT NO COST TO THE OWNER.
ANY FINISHES, EQUIPMENT, FURNISHINGS, ETC. THAT ARE DAMAGED OR MISPLACED/LOST DURING THE COURSE OF THE WORK SHALL BE REPLACED BY THE CONTRACTOR AT NO COST TO THE OWNER.
WHERE NO WORK IS TO TAKE PLACE, THE CONTRACTOR SHALL PROTECT ALL EXISTING FURNISHINGS AND FINISHES.
ANY DAMAGE TO EXISTING CURBS, WALKS, PAVING, UTILITIES, FENCING, GRASS, TREES, PLANTING OR EXTERIOR STRUCTURES AND OTHER ITEMS INDICATED TO REMAIN SHALL BE REPAIRED OR REPLACED BY THE CONTRACTOR AT NO COST TO THE OWNER.
DISPOSE OF ALL DEBRIS IN ACCORDANCE WITH AUTHORITIES HAVING JURISDICTION.
G.C. TO VERIFY LOCATIONS OF EXISTING UTILITIES SO AS TO NOT DAMAGE EXISTING SERVICES.
NO CONSTRUCTION WORK, TRAFFIC, PERSONNEL, OR MATERIALS SHALL ENCRUCH ON AREAS OUTSIDE THE LIMITS AND SHALL BE PROTECTED DURING CONSTRUCTION. ANY DAMAGE TO THE PROTECTED AREAS, ACCIDENTAL OR OTHERWISE, SHALL BE PREPARED TO THE SATISFACTION OF THE OWNER AT NO COST.



SYMBOL LEGEND

NORTH ARROW

ENLARGED PLAN OR PLAN DETAIL

ROOM NAME & NUMBER

ELEVATION

SECTION

NO WORK

ROOM FINISH LEGEND

WALLS: PAINT COLOR A ABOVE EXISTING WAINSCOT (CLASSROOM CORRIDORS)
FLOOR: EXISTING TO REMAIN
BASE: EXISTING TO REMAIN

WALLS: PAINT COLOR A & B STRIPE ABOVE EXISTING YELLOW WAINSCOT (COMMON AREA CORRIDORS)
FLOOR: EXISTING TO REMAIN
BASE: EXISTING TO REMAIN

WALLS: PAINT COLOR C AS WAINSCOT & COLOR B STRIPE (GYM)
FLOOR: EXISTING TO REMAIN
BASE: EXISTING TO REMAIN

WALLS: PAINT COLOR A - FIELD COLOR ABOVE EXISTING WAINSCOT (CAFETERIA)
FLOOR: EXISTING TO REMAIN
BASE: EXISTING TO REMAIN

WALLS: PAINT COLOR A - FIELD COLOR ABOVE EXISTING WAINSCOT
FLOOR: EXISTING TO REMAIN
BASE: EXISTING TO REMAIN
NOTE: PAINT EXISTING CONCRETE TOILET PARTITIONS & DOORS

- FINISH NOTES**
- ALL DOORS AND FRAMES IN RENOVATED AREAS TO BE NEW PAINT COLOR A.
 - PREP ALL METAL DOORS & DOOR FRAMES TO RECEIVE NEW PAINT.
 - ALL INTERIOR WINDOWS IN RENOVATED AREAS TO BE NEW PAINT COLOR A.
 - PREP ALL INTERIOR METAL WINDOW FRAMES TO RECEIVE NEW PAINT.
 - PAINT ALL EXISTING WALLS IN RENOVATED AREA, IF EXISTING PAINT IS PEELING, PATCH & REPAIR AREA TO RECEIVE NEW PAINT.
 - OWNER TO PROVIDE EXISTING PAINT COLORS THAT ARE TO REMAIN.
 - PAINT EXISTING GYP. BD. CEILING MATCHING EXISTING COLOR.
 - NO FLOOR, WALL BASE, CEILING OR LIGHTING WORK.
 - REFER TO PLANS AND ELEVATIONS FOR PAINT ALLOCATIONS.
 - IN EXISTING RESTROOMS, PAINT CONCRETE TOILET PARTITIONS & DOORS MATCHING EXISTING COLOR UNLESS NOTED OTHERWISE.
 - ALL PAINT FINISH TO APPEAR AS NEW.
 - REFER TO SPECIFICATION BOOK FOR FURTHER PAINT SPECIFICATIONS AND PREP REQUIREMENTS.
 - ALL EXISTING PAINT REMAINING IN RENOVATED AREA TO RECEIVE A FRESH COAT OF PAINT.
 - REMOVE ALL RESIDUE FROM DOOR, DOOR FRAMES AND WALLS PRIOR TO PAINTING.
 - PAINT BOTH SIDES OF DOORS & DOOR FRAMES IN RENOVATED AREAS.

FINISH SCHEDULE

PAINT


PAINT COLOR A- TO MATCH BENJAMIN MOORE OC-87 ICE MIST

PAINT COLOR B- TO MATCH EXISTING BLUE PAINT


PAINT COLOR C- TO MATCH BENJAMIN MOORE HC-166 KENDALL CHARCOAL

- GENERAL NOTES**
- CONTRACTOR SHALL FIELD VERIFY ALL EXISTING CONDITIONS AND REPORT ANY DISCREPANCIES TO THE ARCHITECT PRIOR TO THE COMMENCEMENT OF WORK.
 - CONTRACTOR TO NOTIFY OWNER IF SUSPECTED ASBESTOS IS FOUND.
 - CONTRACTOR SHALL RETAIN ALL REQUIRED EGRESS PASSAGES AND EMERGENCY LIGHTING THROUGHOUT THE DURATION OF THE WORK.
 - CONTRACTOR SHALL PROVIDE TEMPORARY BARRIERS TO PREVENT UNAUTHORIZED ACCESS TO CONSTRUCTION AREAS DURING THE DURATION OF THE WORK.
 - MATERIAL REMOVED FROM THE CONSTRUCTION SITE DURING DEMOLITION REMAINS THE PROPERTY OF THE OWNER. VERIFY WITH OWNER PRIOR TO DISPOSAL OF MATERIALS AND/OR EQUIPMENT. IF MATERIALS/EQUIPMENT ARE TO BE REUSED, VERIFY WITH THE OWNER WHAT MATERIALS ARE TO BE RECLAIMED AND WHERE THEY ARE TO BE STORED.
 - IF EXISTING ITEMS IN WORKING ORDER PRIOR TO DEMOLITION ARE DAMAGED DURING CONSTRUCTION AND ARE TO BE REUSED, THE ITEMS SHALL BE RESTORED TO WORKING ORDER AND FINISHED OR REPLACED BY THE CONTRACTOR AT NO COST TO THE OWNER.
 - ANY FINISHES, EQUIPMENT, FURNISHINGS, ETC. THAT ARE DAMAGED OR MISPLACED/LOST DURING THE COURSE OF THE WORK SHALL BE REPLACED BY THE CONTRACTOR AT NO COST TO THE OWNER.
 - WHERE NO WORK IS TO TAKE PLACE, THE CONTRACTOR SHALL PROTECT ALL EXISTING FURNISHINGS AND FINISHES.
 - ANY DAMAGE TO EXISTING CURBS, WALKS, PAVING, UTILITIES, FENCING, GRASS, TREES, PLANTING OR EXTERIOR STRUCTURES AND OTHER ITEMS INDICATED TO REMAIN SHALL BE REPAIRED OR REPLACED BY THE CONTRACTOR AT NO COST TO THE OWNER.
 - DISPOSE OF ALL DEBRIS IN ACCORDANCE WITH AUTHORITIES HAVING JURISDICTION.
 - G.C. TO VERIFY LOCATIONS OF EXISTING UTILITIES SO AS TO NOT DAMAGE EXISTING SERVICES.
 - NO CONSTRUCTION WORK, TRAFFIC, PERSONNEL, OR MATERIALS SHALL ENCRUCH ON AREAS OUTSIDE THE LIMITS AND SHALL BE PROTECTED DURING CONSTRUCTION. ANY DAMAGE TO THE PROTECTED AREAS, ACCIDENTAL OR OTHERWISE, SHALL BE PREPARED TO THE SATISFACTION OF THE OWNER AT NO COST.

1 ENLARGE FLOOR PLAN- F
1/8" = 1'-0"

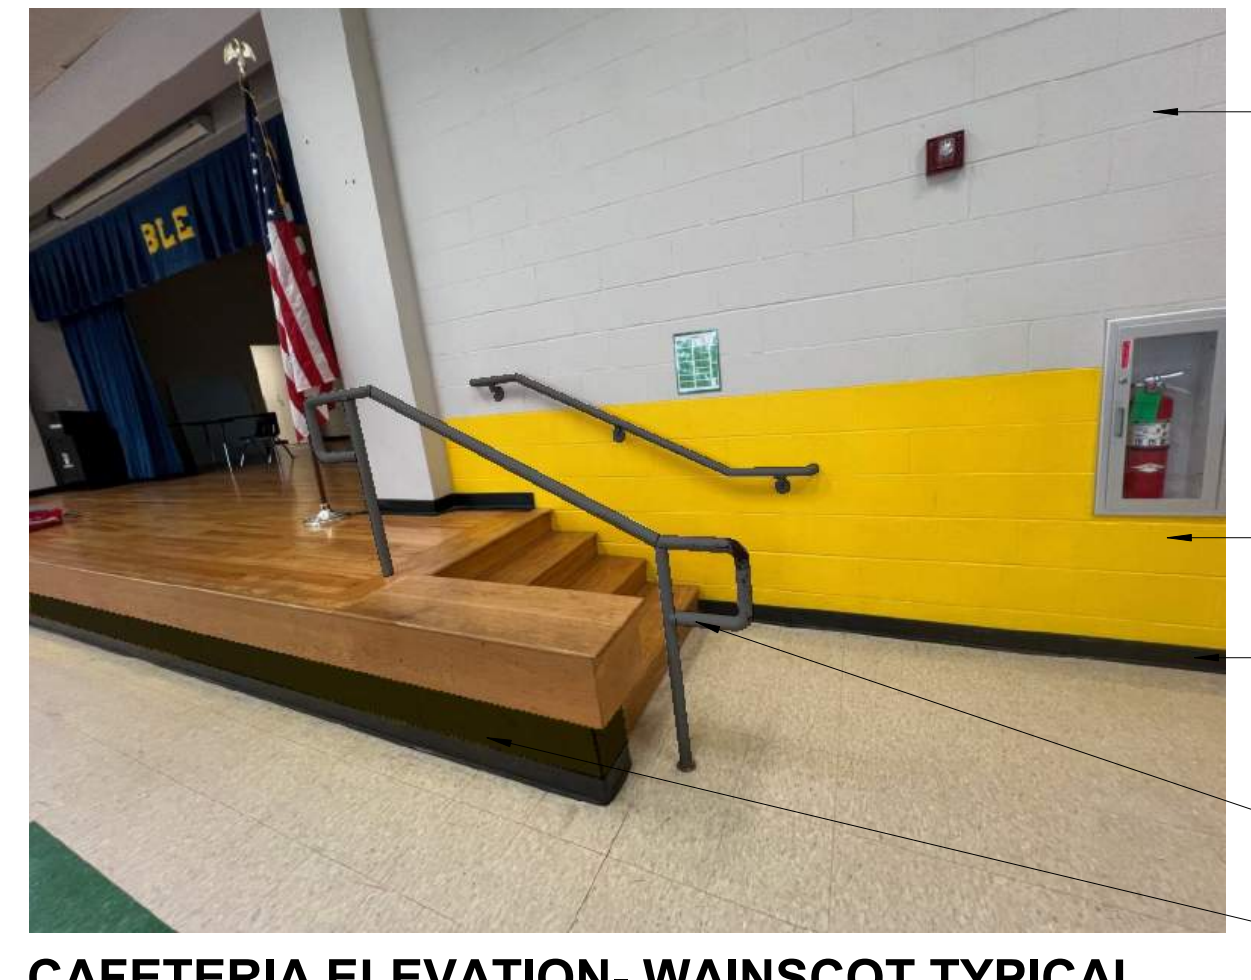

CAFETERIA ELEVATION- WAINSCOT TYPICAL

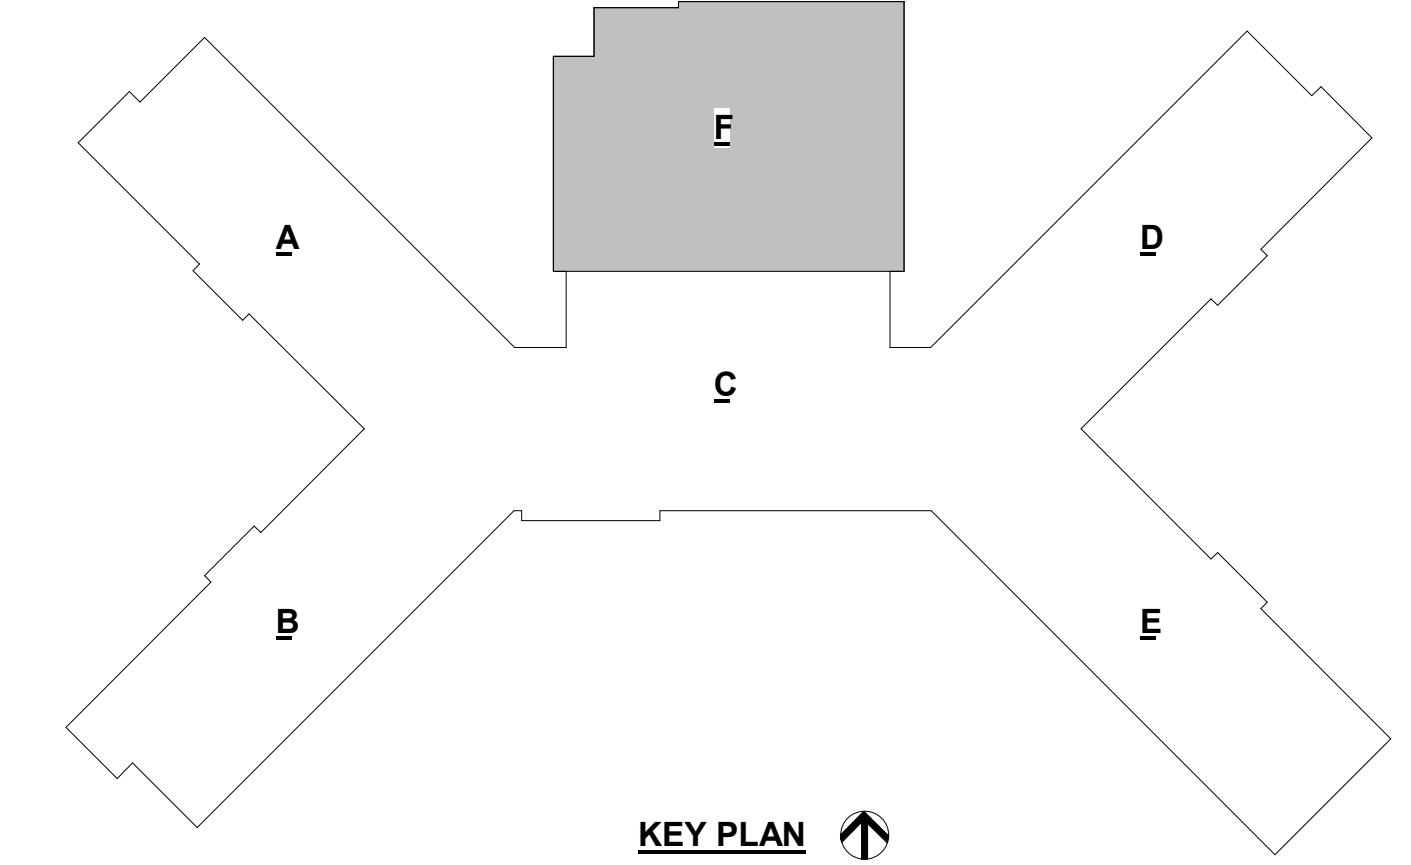

BARTLETT CITY SCHOOLS
BON LIN ELEMENTARY SCHOOL PAINT UPGRADES
3940 N Germantown Pkwy | Bartlett TN 38133

NOT FOR CONSTRUCTION


REVISIONS

Date	Rev. #	Description

Date 04/04/2024
Project Number 180124

ENLARGE FLOOR PLAN- F

SHEET
A1.7

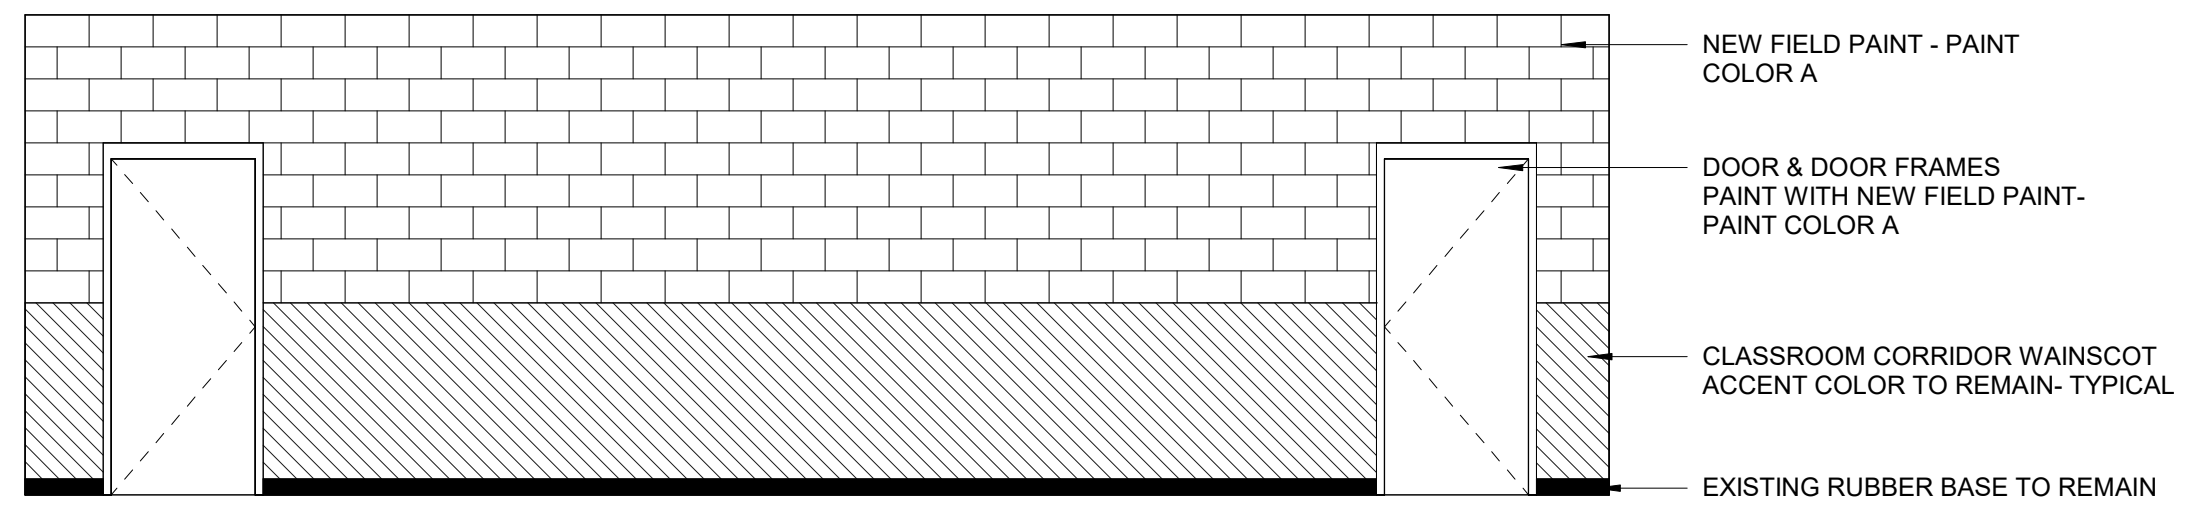

NEW FIELD PAINT - PAINT COLOR A
 DOOR & DOOR FRAMES PAINT WITH NEW FIELD PAINT - PAINT COLOR A
 CLASSROOM CORRIDOR WAINSCOT ACCENT COLOR TO REMAIN - TYPICAL
 EXISTING RUBBER BASE TO REMAIN
 NOTE: EACH CLASSROOM CORRIDOR HAS IT OWN WAINSCOT COLOR. OWNER TO PROVIDE EXISTING PAINT COLORS

1 TYPICAL CLASSROOM CORRIDOR
 1/4" = 1'-0"



TYPICAL CORRIDOR WAINSCOT


NEW FIELD PAINT - PAINT COLOR A
 DOOR & DOOR FRAMES TO BE PAINTED MATCHING NEW WALL COLOR - PAINT COLOR A
 EXISTING WAINSCOT TO REMAIN
 EXISTING BASE TO REMAIN
 FLOORING TO REMAIN



TYPICAL WAINSCOT @ RESTROOM



NEW FIELD PAINT - PAINT COLOR A
 NEW BLUE STRIPE PAINTED ABOVE EXISTING YELLOW WAINSCOT - PAINT COLOR B
 EXISTING YELLOW WAINSCOT
 END NEW BLUE STRIPE AT OUTER CORNER

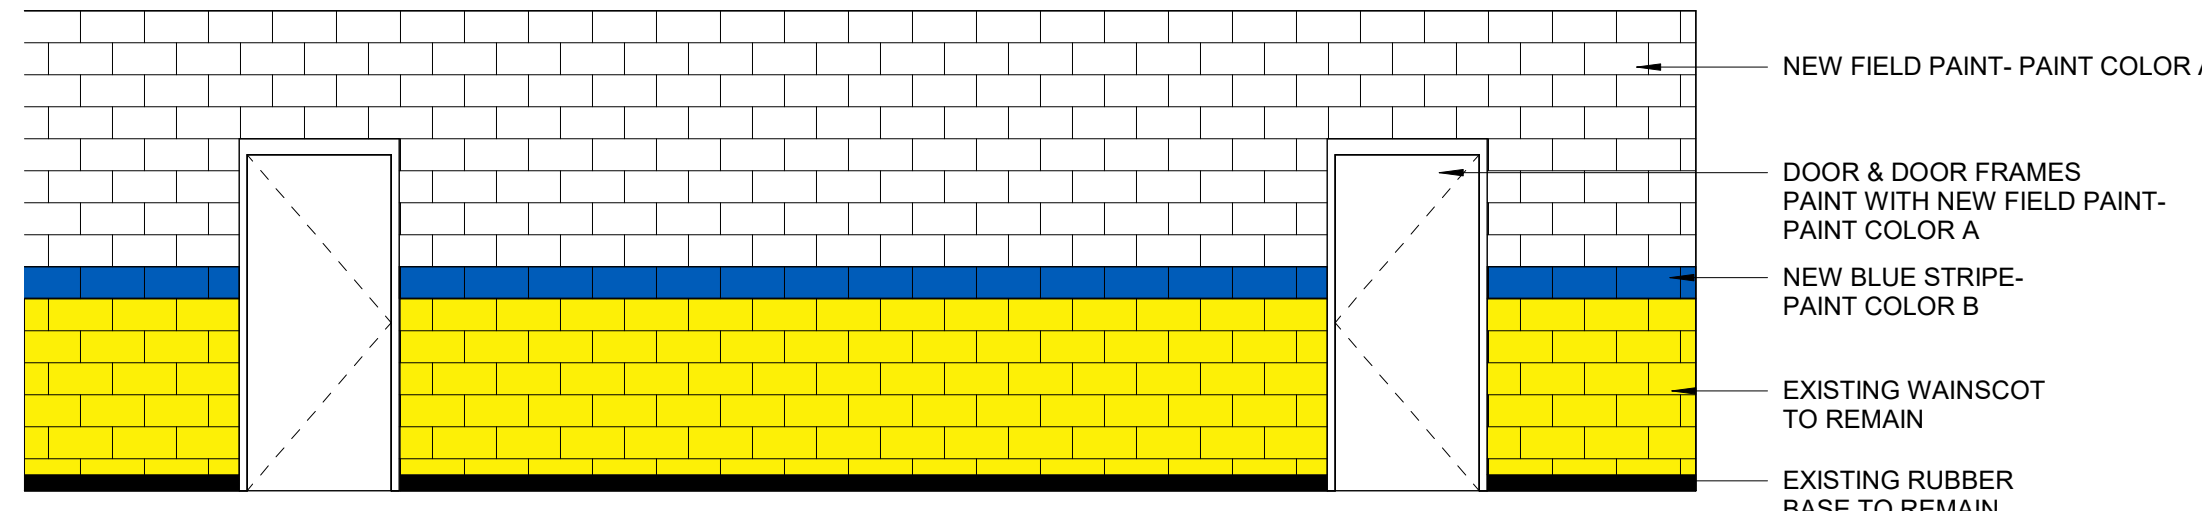


NEW FIELD PAINT - PAINT COLOR A
 DOOR & DOOR FRAMES PAINT WITH NEW FIELD PAINT - PAINT COLOR A
 NEW BLUE STRIPE - PAINT COLOR B
 EXISTING WAINSCOT TO REMAIN
 EXISTING RUBBER BASE TO REMAIN

2 TYPICAL COMMON CORRIDOR
 1/4" = 1'-0"



TYPICAL COMMON CORRIDOR WAINSCOT

NEW FIELD PAINT - PAINT COLOR A
 NEW BLUE STRIPE PAINTED ABOVE EXISTING YELLOW WAINSCOT - PAINT COLOR B
 EXISTING YELLOW WAINSCOT
 EXISTING BASE TO REMAIN
 FLOORING TO REMAIN

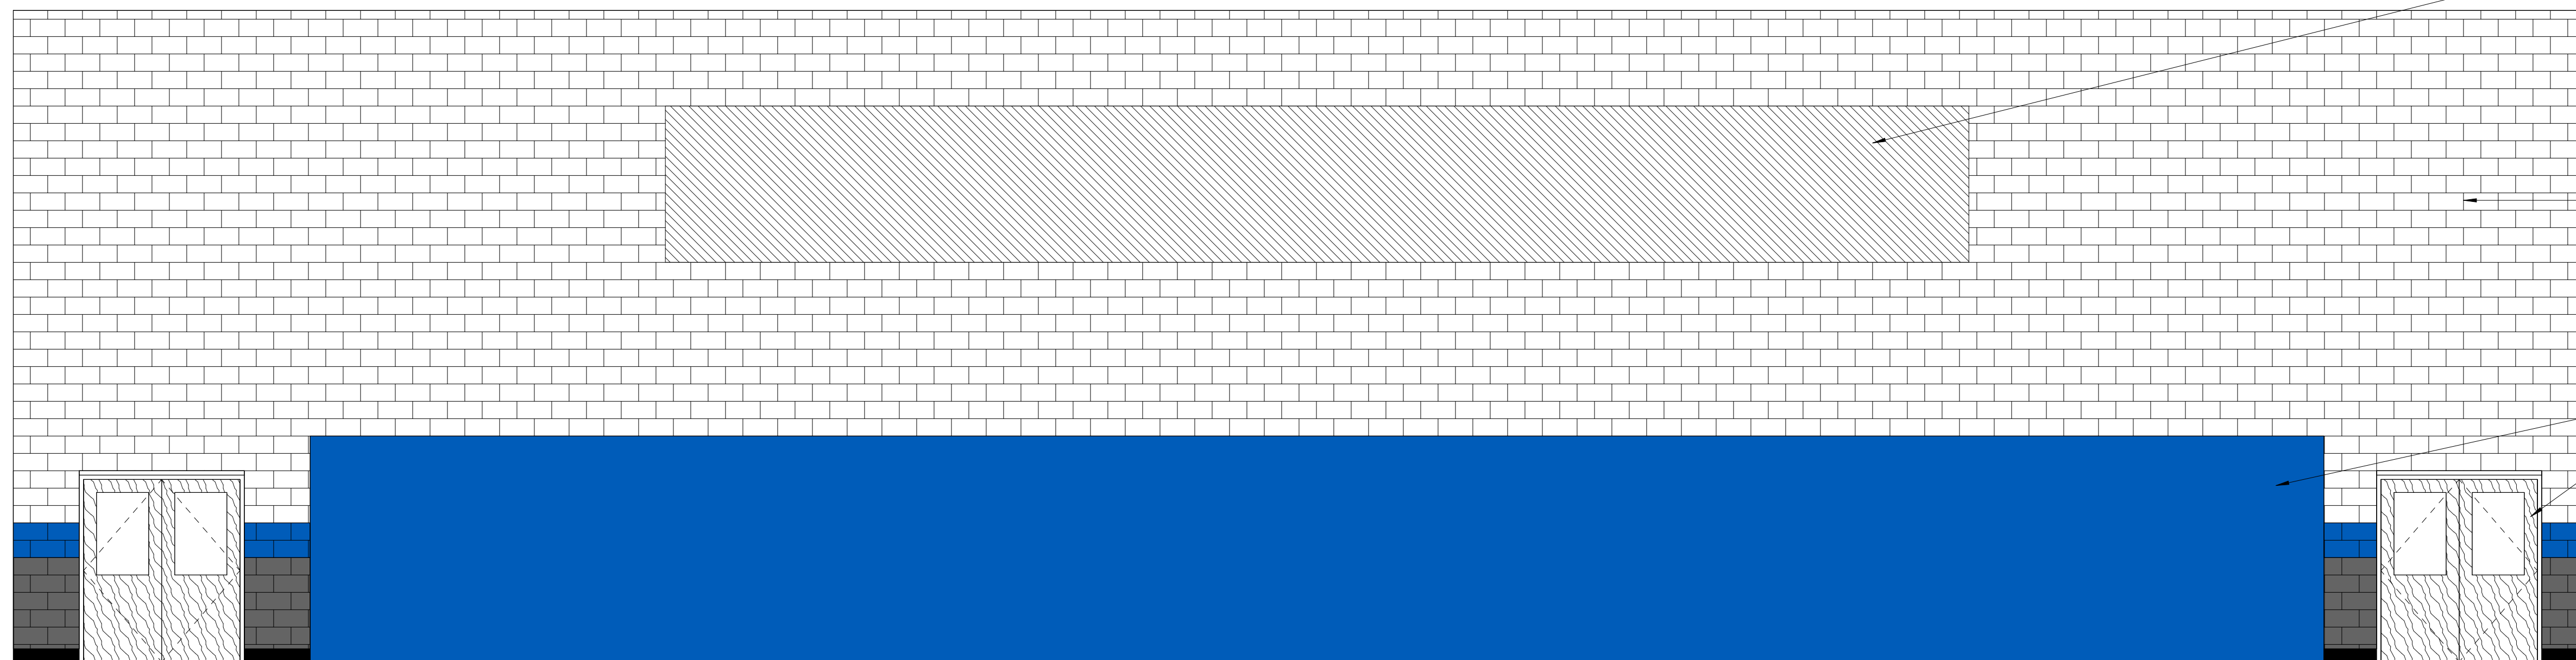

AREA FOR 'HOME OF THE BRUINS' PAINTED ON CMU WALL - OWNER TO PROVIDE FONT AND GRAPHIC

NEW FIELD PAINT - PAINT COLOR A

EXISTING BLUE BLEACHERS

DOORS & DOOR FRAMES PAINT WITH NEW FIELD COLOR PAINT - PAINT COLOR A

NEW BLUE STRIPE 2 BLOCK ABOVE NEW WAINSCOT - PAINT COLOR B

NEW CHARCOAL WAINSCOT 6 BLOCK A.F.F. - PAINT COLOR C

EXISTING RUBBER BASE

TYPICAL GYM WAINSCOT




NEW FIELD PAINT - PAINT COLOR A

NEW BLUE STRIPE - PAINT COLOR B

NEW CHARCOAL WAINSCOT - PAINT COLOR C

3 GYM ELEVATION @ BLEACHERS
 1/4" = 1'-0"

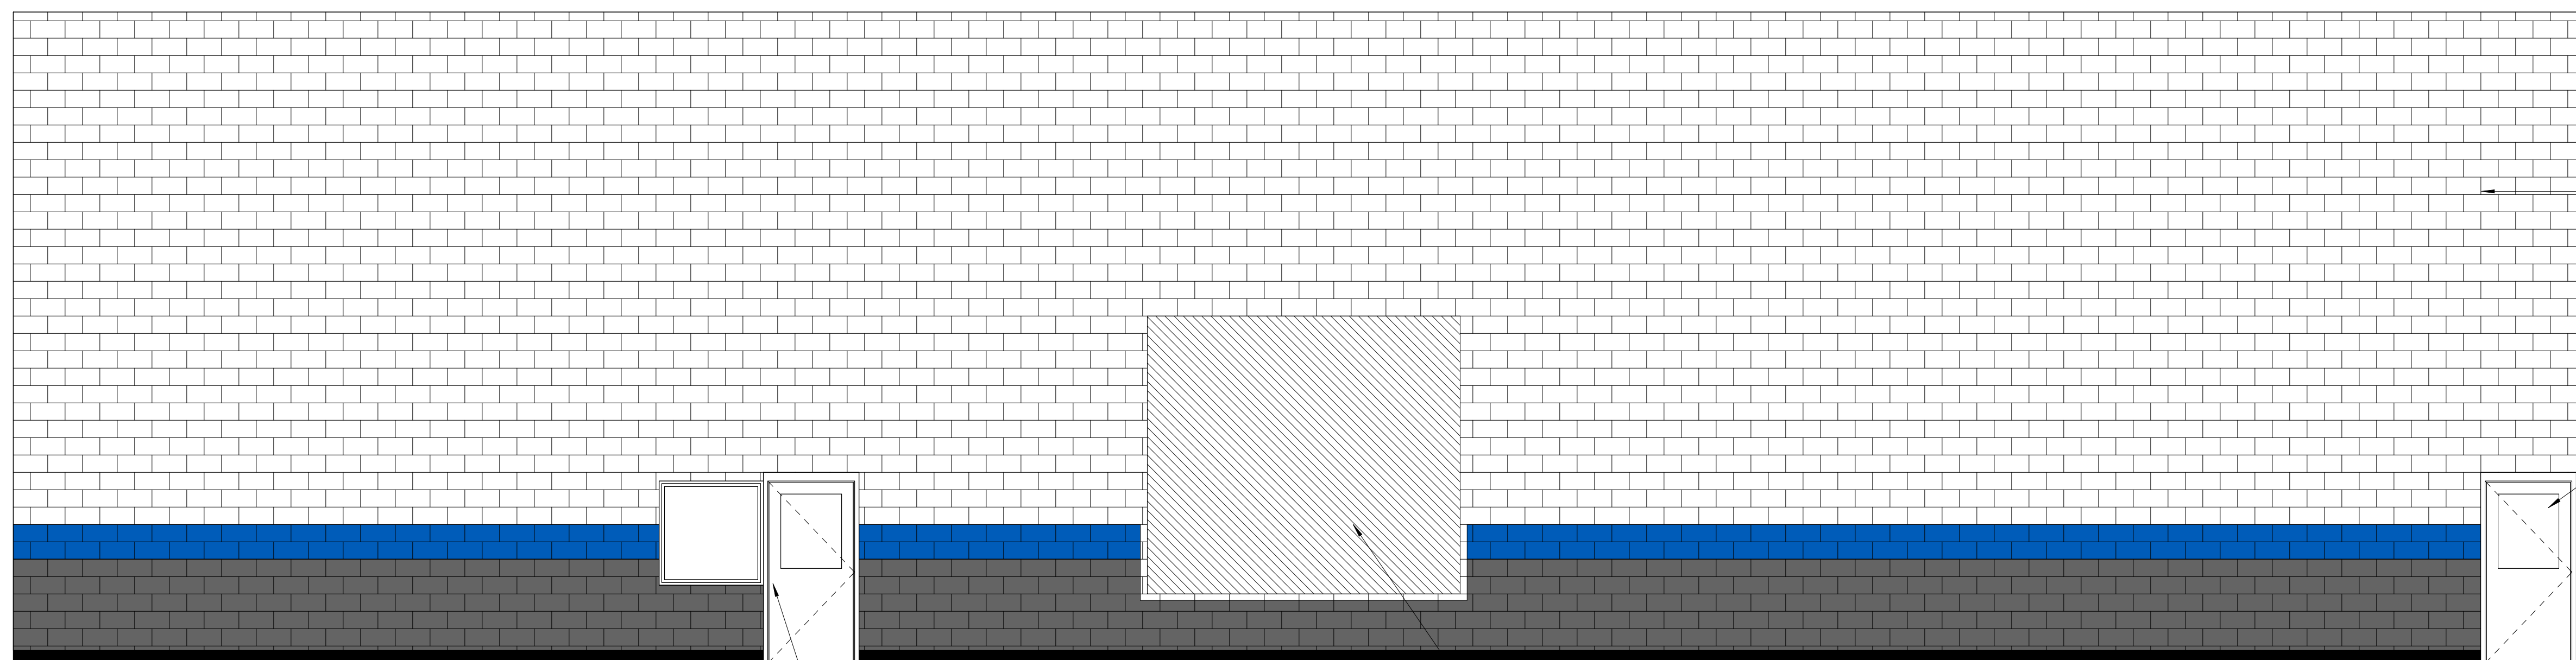

NEW FIELD PAINT - PAINT COLOR A

DOORS & DOOR FRAMES PAINT WITH NEW FIELD COLOR PAINT A - TYP.

NEW BLUE STRIPE 2 BLOCK ABOVE NEW WAINSCOT - PAINT COLOR B

NEW CHARCOAL WAINSCOT 6 BLOCK A.F.F. - PAINT COLOR C

EXISTING RUBBER BASE

TYPICAL GYM WAINSCOT @ LOGO



EXISTING LOGO TO REMAIN

NEW FIELD PAINT - PAINT COLOR A

NEW BLUE STRIPE - PAINT COLOR B

NEW CHARCOAL WAINSCOT - PAINT COLOR C

NOTE: NEW BLUE STRIPE & WAINSCOT TO CUT AROUND EXISTING LOGO. PROVIDE A 4" CUT BAND FOLLOWING THE PATTERN OF THE PERIMETER OF LOGO WITH NEW FIELD PAINT

4 GYM ELEVATIONS @ LOGO WALL
 1/4" = 1'-0"



DESIGN

4F DESIGN
 5101 WHEELIS DRIVE, SUITE 215
 MEMPHIS, TN 38117
 T: 901.767.3924
 www.4fdesign.com

COPYRIGHT NOTICE: 4F DESIGN, INC. ALL RIGHTS RESERVED. THIS DOCUMENT IS THE PROPERTY OF 4F DESIGN, INC. AND IS NOT TO BE REPRODUCED OR TRANSMITTED IN ANY FORM OR BY ANY MEANS, ELECTRONIC OR MECHANICAL, WITHOUT THE WRITTEN CONSENT OF 4F DESIGN, INC.

BARTLETT CITY SCHOOLS
BON LIN ELEMENTARY SCHOOL PAINT UPGRADES
 3940 N Germantown Pkwy | Bartlett TN 38133

NOT FOR CONSTRUCTION

REVISIONS

Date	Rev. #	Description

Date: 04/04/2024
 Project Number: 180124

INTERIOR ELEVATIONS

SHEET
A7.1